


NO.	REVISIONS	APPROVED	DATE

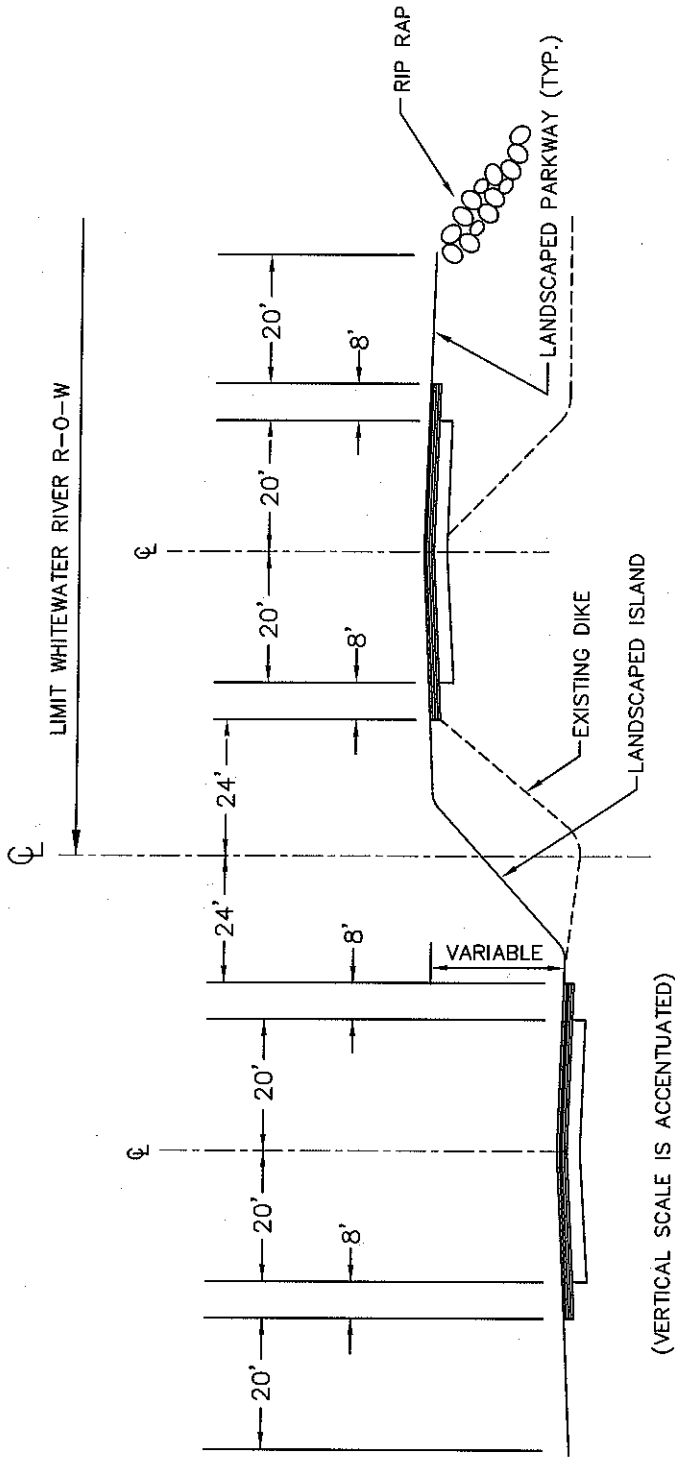

NOTES:

1. SEE C.P.S. STD. DWG. NO. 110 FOR MINIMUM PAVEMENT STRUCTURAL SECTION.
2. DIFFERENCES IN ELEVATION MAY OCCUR BETWEEN THE TWO ROADWAYS DUE TO THE CONSTRUCTION OF THE DIKE WITHIN THE LIMIT OF THE WHITEWATER RIVER RIGHT-OF-WAY.
3. ACCESS POINTS TO BE NO CLOSER THAN 1/2 MILE.

CITY OF PALM SPRINGS
 PUBLIC WORKS & ENGINEERING DEPARTMENT

LIMITED ACCESS THOROUGHFARE

APPROVED: <i>[Signature]</i>	DATE: <i>12/18/07</i>
CITY ENGINEER	28931 R.C.E.
DRAWN BY: G.F.F.	FILE NO. STANDARDS
CHECKED BY: M.L.F.	DWG. NO. 385