


NO.	REVISIONS	APPROVED	DATE

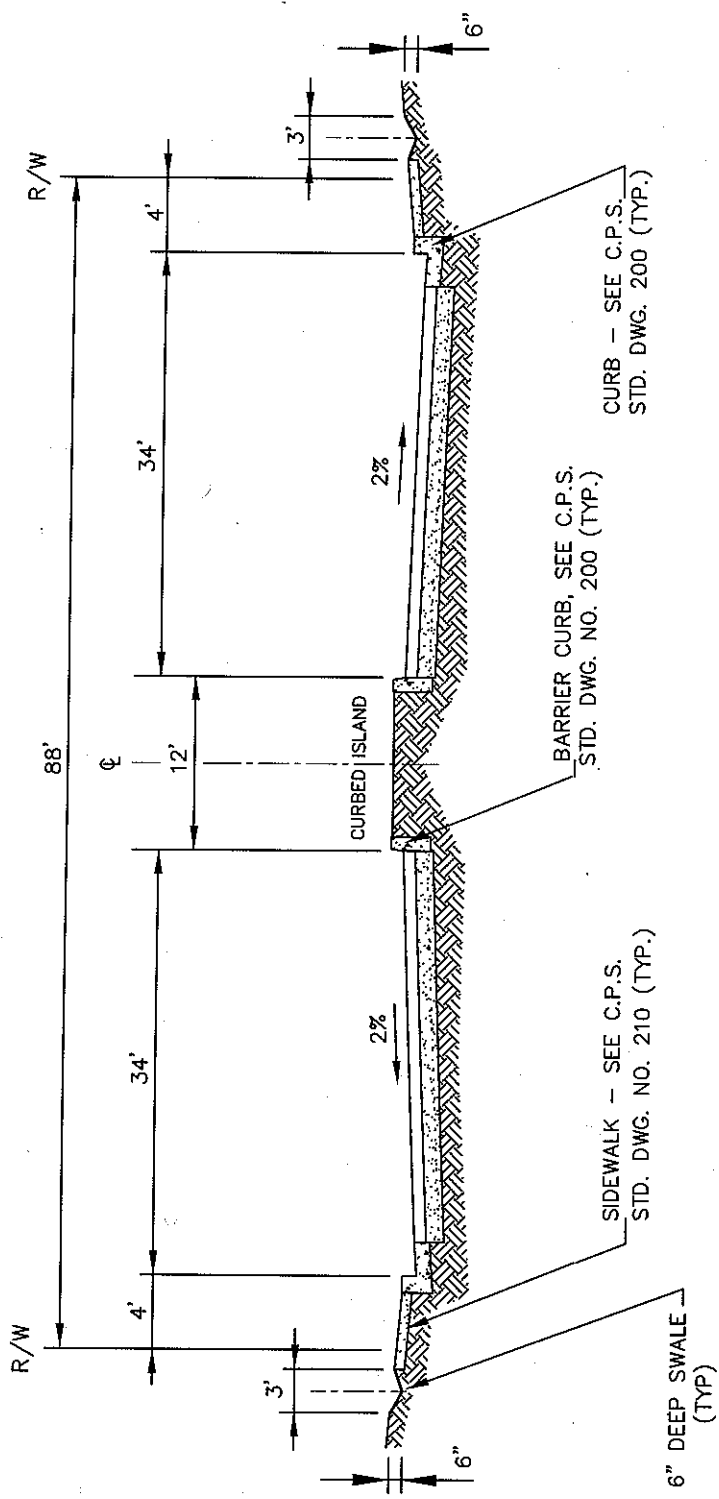

NOTES:

1. SEE C.P.S. STD. DWG. NO. 110 FOR PAVEMENT STRUCTURAL SECTION.
2. TWO - 12' AND TWO - 14' TRAVEL LANES, TWO - 8' BIKE LANES, ONE - 12' CURBED MEDIAN, NO PARKING OR AS APPROVED BY THE CITY ENGINEER.

CITY OF PALM SPRINGS
 PUBLIC WORKS & ENGINEERING DEPARTMENT

GOLF CLUB DRIVE
 FROM E. PALM CANYON TO AVENUE 34

APPROVED: <i>[Signature]</i>	DATE: <i>[Signature]</i> 28931
CITY ENGINEER	R.C.E.
DRAWN BY: G.F.F.	FILE NO. STANDARD
CHECKED BY: M.L.F.	DWG. NO. 367