
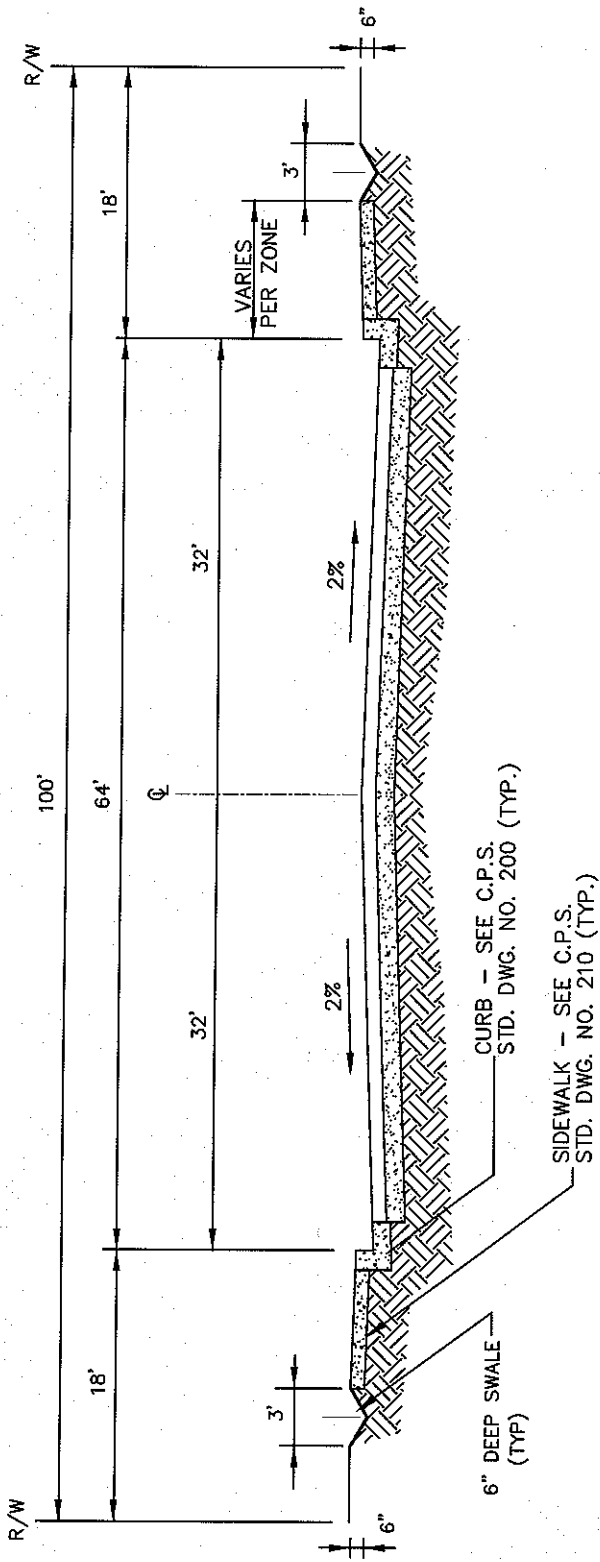


NO.	REVISIONS	APPROVED	DATE

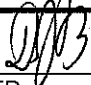

NOTES

1. SEE C.P.S. STANDARD DRAWING NO. 110 FOR PAVEMENT STRUCTURAL SECTION.
2. LANE CONFIGURATION IS AS FOLLOWS:
FOUR - 12' TRAVEL LANES, TWO - 8' PARKING LANES
OR AS APPROVED BY THE CITY ENGINEER.

<p align="center">CITY OF PALM SPRINGS PUBLIC WORKS & ENGINEERING DEPARTMENT</p>		APPROVED: 	DATE: <u>4/20/08</u>
		CITY ENGINEER	28931 R.C.E.
<p>NORTH & SOUTH PALM CANYON DRIVE (EXCEPT FROM RAMON RD. TO ALEJO RD.)</p>		DRAWN BY: G.F.F.	FILE NO. STANDARDS
		CHECKED BY: M.L.F.	DWG. NO. 370