


NO.	REVISIONS	APPROVED	DATE

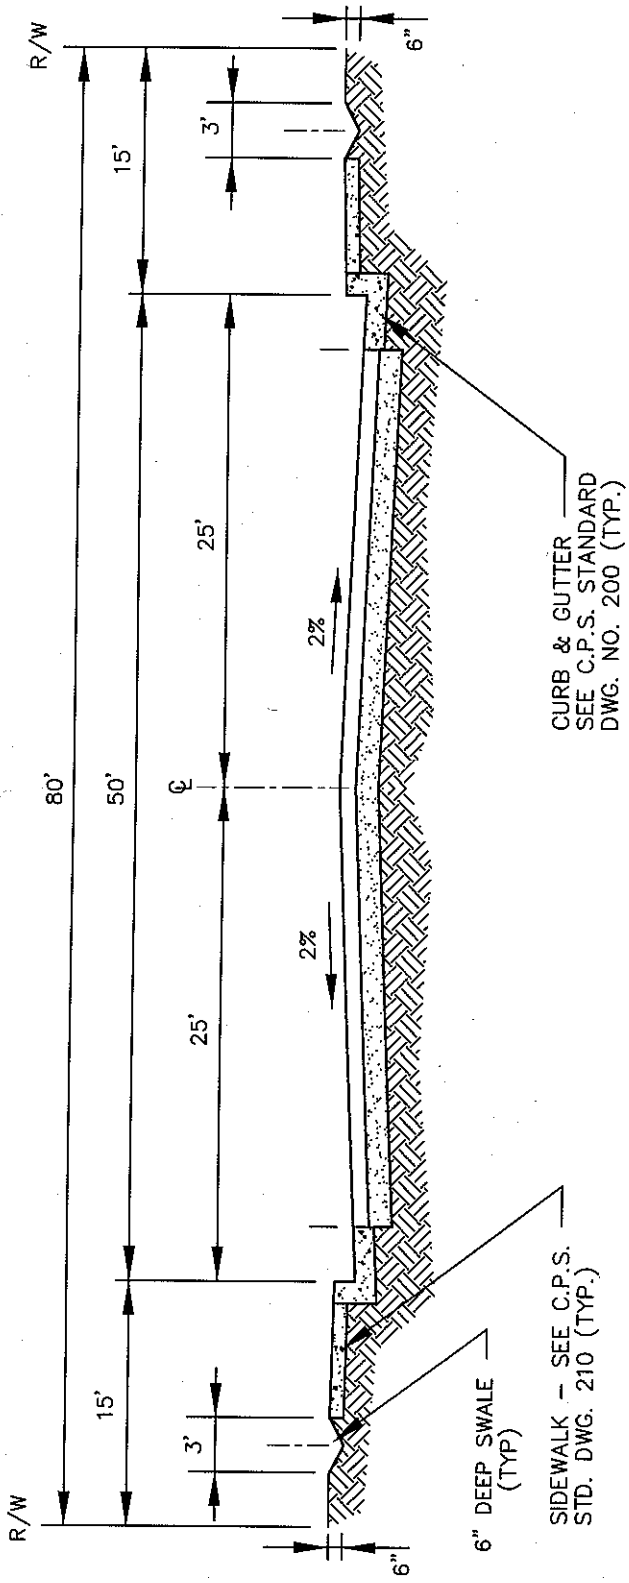

NOTES:

1. SEE C.P.S. STD. DWG. NO. 110 FOR MINIMUM PAVEMENT STRUCTURAL SECTION.
2. THREE - 12' TRAVEL LANES; TWO - 7' PARKING LANES; OR TWO - 17' TRAVEL LANES; TWO - 8' PARKING LANES OR AS APPROVED BY THE CITY ENGINEER.

CITY OF PALM SPRINGS
 PUBLIC WORKS & ENGINEERING DEPARTMENT

PALM CANYON DRIVE
 FROM RAMON ROAD TO ALEJO ROAD

APPROVED: <i>[Signature]</i>	DATE: <i>12/18/07</i>
CITY ENGINEER	28931 R.C.E.
DRAWN BY: G.F.F.	FILE NO. STANDARDS
CHECKED BY: M.L.F.	DWG. NO. 365