


NO.	REVISIONS	APPROVED	DATE

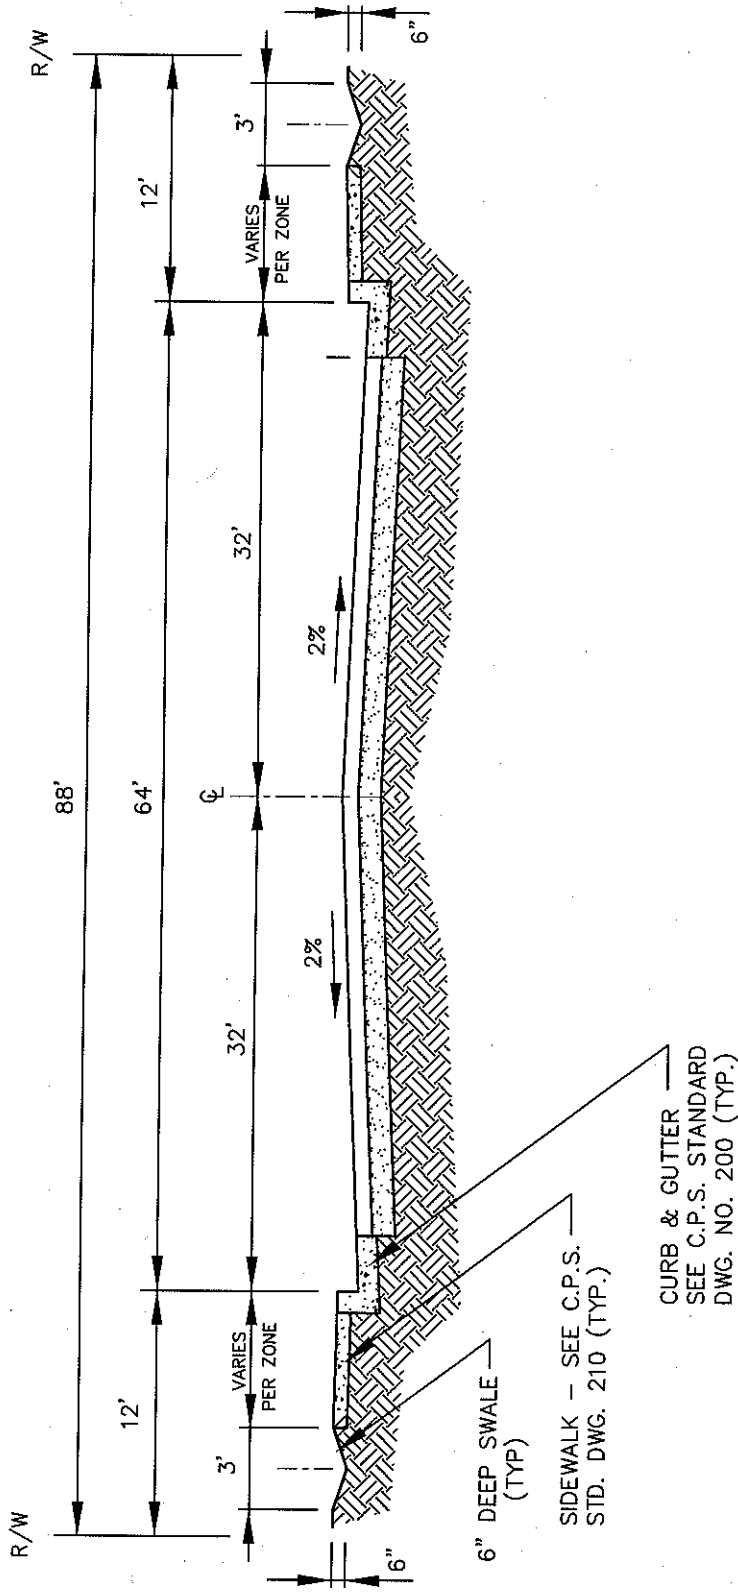

- NOTES:**
- SEE STANDARD DWG. NO. 110 FOR MINIMUM PAVEMENT STRUCTURAL SECTION.
 - TWO - 12' TRAVEL LANES; TWO - 14' TRAVEL LANES 12' MEDIAN, NO PARKING OR AS APPROVED BY THE CITY ENGINEER.

CURB & GUTTER
SEE C.P.S. STANDARD
DWG. NO. 200 (TYP.)

SIDEWALK - SEE C.P.S.
STD. DWG. 210 (TYP.)

6" DEEP SWALE
(TYP)

CITY OF PALM SPRINGS PUBLIC WORKS & ENGINEERING DEPARTMENT		APPROVED: <i>[Signature]</i>	DATE: 12/7/01
		CITY ENGINEER	28931 R.C.E.
88' SECONDARY THOROUGHFARE		DRAWN BY: G.F.F.	FILE NO. STANDARDS
		CHECKED BY: M.L.F.	DWG. NO. 330