


NO.	REVISIONS	APPROVED	DATE

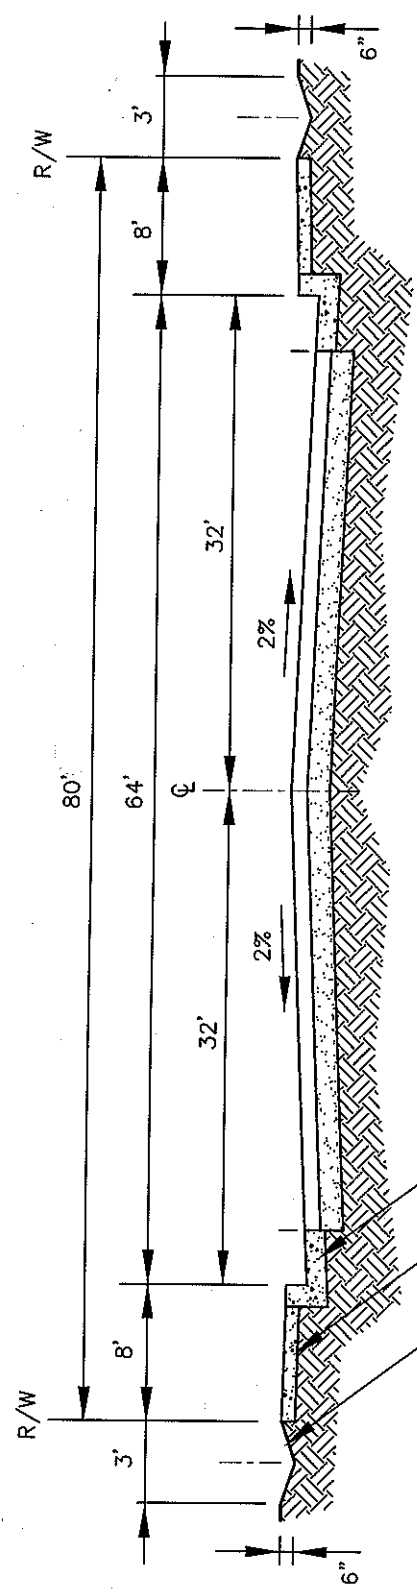

6" DEEP SWALE (TYP)

SIDEWALK - SEE C.P.S. STD. DWG. 210 (TYP.)

CURB & GUTTER SEE C.P.S. STANDARD DWG. NO. 200 (TYP.)

NOTES:

1. SEE STANDARD DWG. NO. 110 FOR MINIMUM PAVEMENT STRUCTURAL SECTION.
2. FOUR - 12' TRAVEL LANES; TWO 8' PARKING LANES, OR AS APPROVED BY THE CITY ENGINEER.

CITY OF PALM SPRINGS PUBLIC WORKS & ENGINEERING DEPARTMENT	APPROVED: <i>[Signature]</i>	DATE: 12/17/07
	CITY ENGINEER	28931
80' SECONDARY THOROUGHFARE	DRAWN BY: G.F.F.	FILE NO. STANDARDS
	CHECKED BY: M.L.F.	DWG. NO. 325