


NO.	REVISIONS	APPROVED	DATE

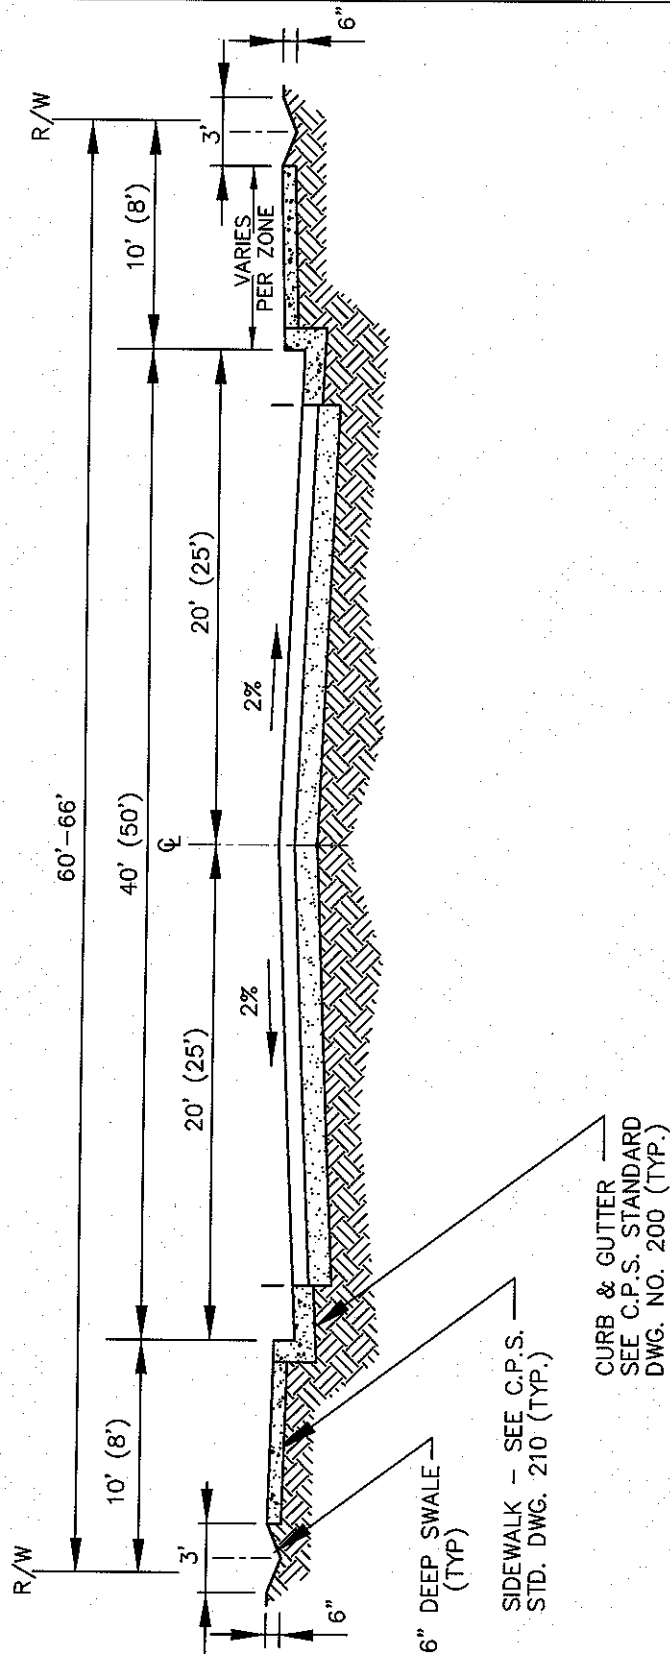

- NOTES:**
1. SEE C.P.S. STD. DWG. NO. 110 FOR MINIMUM PAVEMENT STRUCTURAL SECTION.
 2. TWO 12' (17') TRAVEL LANES, TWO 8' PARKING LANES OR AS APPROVED BY THE CITY ENGINEER.
 3. EXCEPTION: BELARDO ROAD FROM ALEJO ROAD TO RAMON ROAD. SEE HERITAGE TRAIL PROJECT (C.P. 93-49) FOR SPECIAL DESIGN.

CITY OF PALM SPRINGS PUBLIC WORKS & ENGINEERING DEPARTMENT	APPROVED: <i>[Signature]</i>	DATE: <i>[Signature]</i>
	CITY ENGINEER	28931 R.C.E.
COLLECTOR STREET	DRAWN BY: G.F.F.	FILE NO. STANDARDS
	CHECKED BY: M.L.F.	DWG. NO. 315