


NO.	REVISIONS	APPROVED	DATE

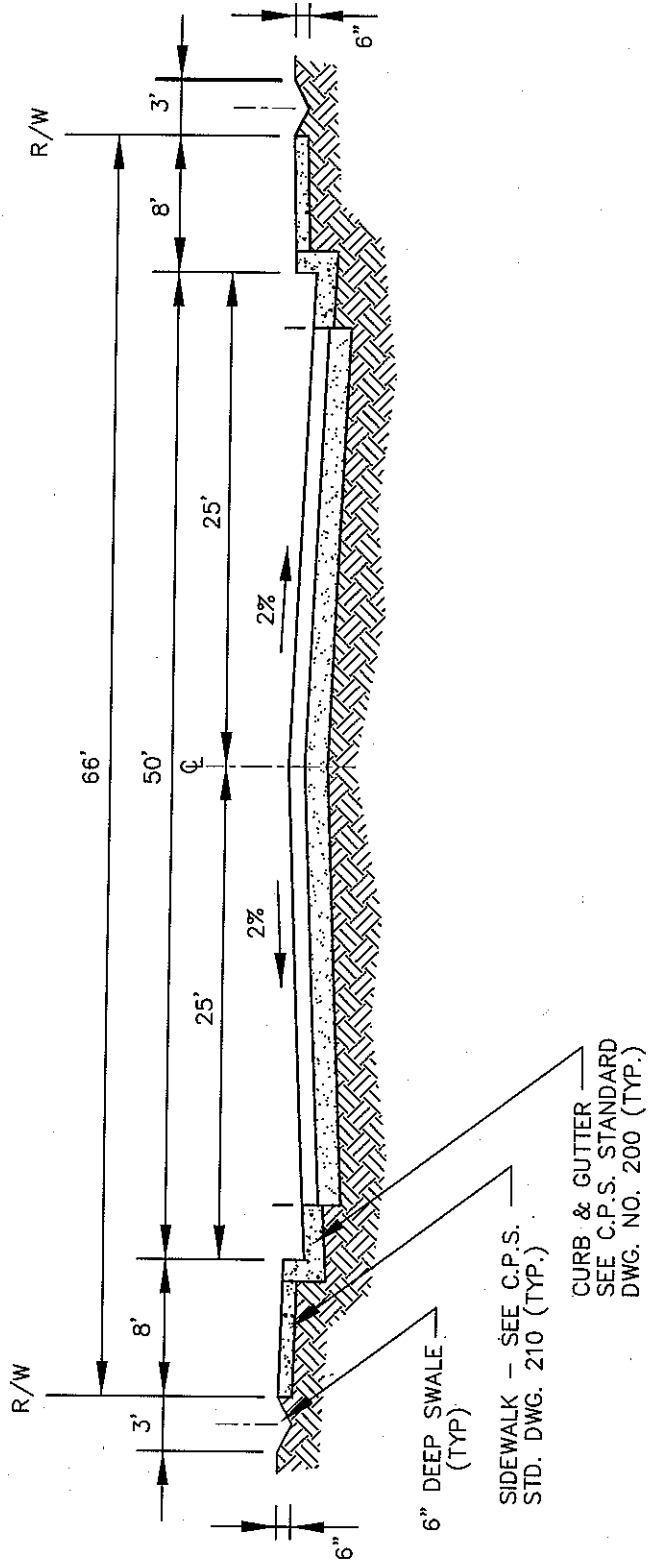

NOTES:

1. SEE C.P.S. STANDARD DWG. NO. 110 FOR MINIMUM PAVEMENT STRUCTURAL SECTION.
2. TWO 17' TRAVEL LANES; TWO 8' PARKING LANES. OR AS APPROVED BY THE CITY ENGINEER.

CITY OF PALM SPRINGS PUBLIC WORKS & ENGINEERING DEPARTMENT	APPROVED: <i>[Signature]</i>	DATE: 12/17/07
	CITY ENGINEER	28931
INDUSTRIAL COLLECTOR STREET	DRAWN BY: G.F.F.	FILE NO. STANDARDS
	CHECKED BY: M.L.F.	DWG. NO. 310