


NO.	REVISIONS	APPROVED	DATE

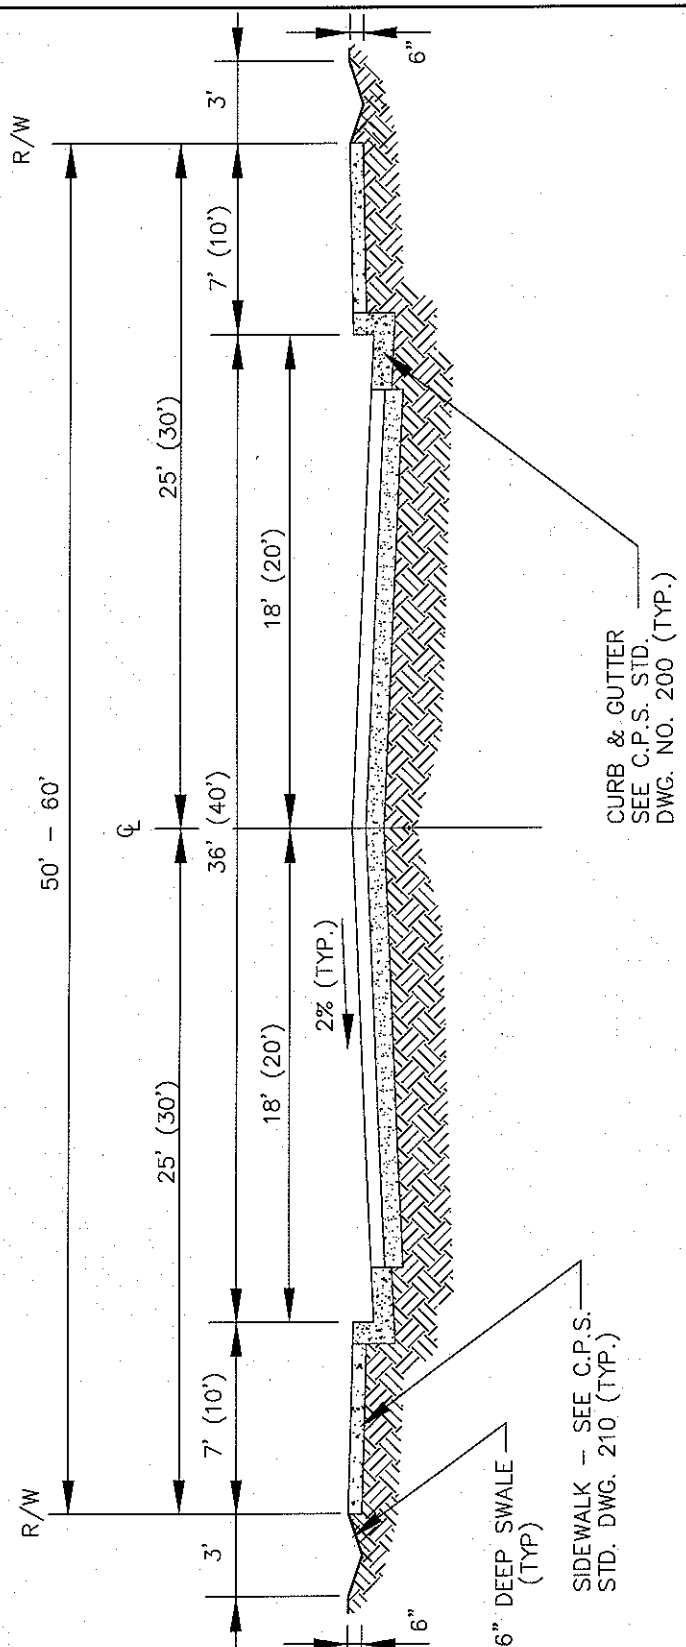

CURB & GUTTER
SEE C.P.S. STD.
DWG. NO. 200 (TYP.)

SIDEWALK - SEE C.P.S.
STD. DWG. 210 (TYP.)

6" DEEP SWALE
(TYP)

NOTES:

1. SEE C.P.S. STD. DWG. NO. 110 FOR MINIMUM PAVEMENT STRUCTURAL SECTION.
2. TWO 10' (12') TRAVEL LANES; TWO 8' PARKING LANES; OR AS APPROVED BY THE CITY ENGINEER.

CITY OF PALM SPRINGS
PUBLIC WORKS & ENGINEERING DEPARTMENT

LOCAL STREET
(50' R/W: 36' IMPROVEMENT)

APPROVED: <i>[Signature]</i>	DATE: <u>1/3/08</u> 28931
CITY ENGINEER	R.C.E.
DRAWN BY: G.F.F.	FILE NO. STANDARDS
CHECKED BY: M.L.F.	DWG. NO. 300