

# CITY OF PALM SPRINGS

SHEET 1 OF 8


## SURVEY MONUMENT TIE SHEET TRACT MAP NO. 32028

STREET NAME: VISTA SOL  
INDEX NO. \_\_\_\_\_

DATE: 01-15-07  
SCALE 1" = 50'

SECTION 33, TOWNSHIP 3 S., RANGE 4 E.

MAP BOOK 368, PAGES 100-106

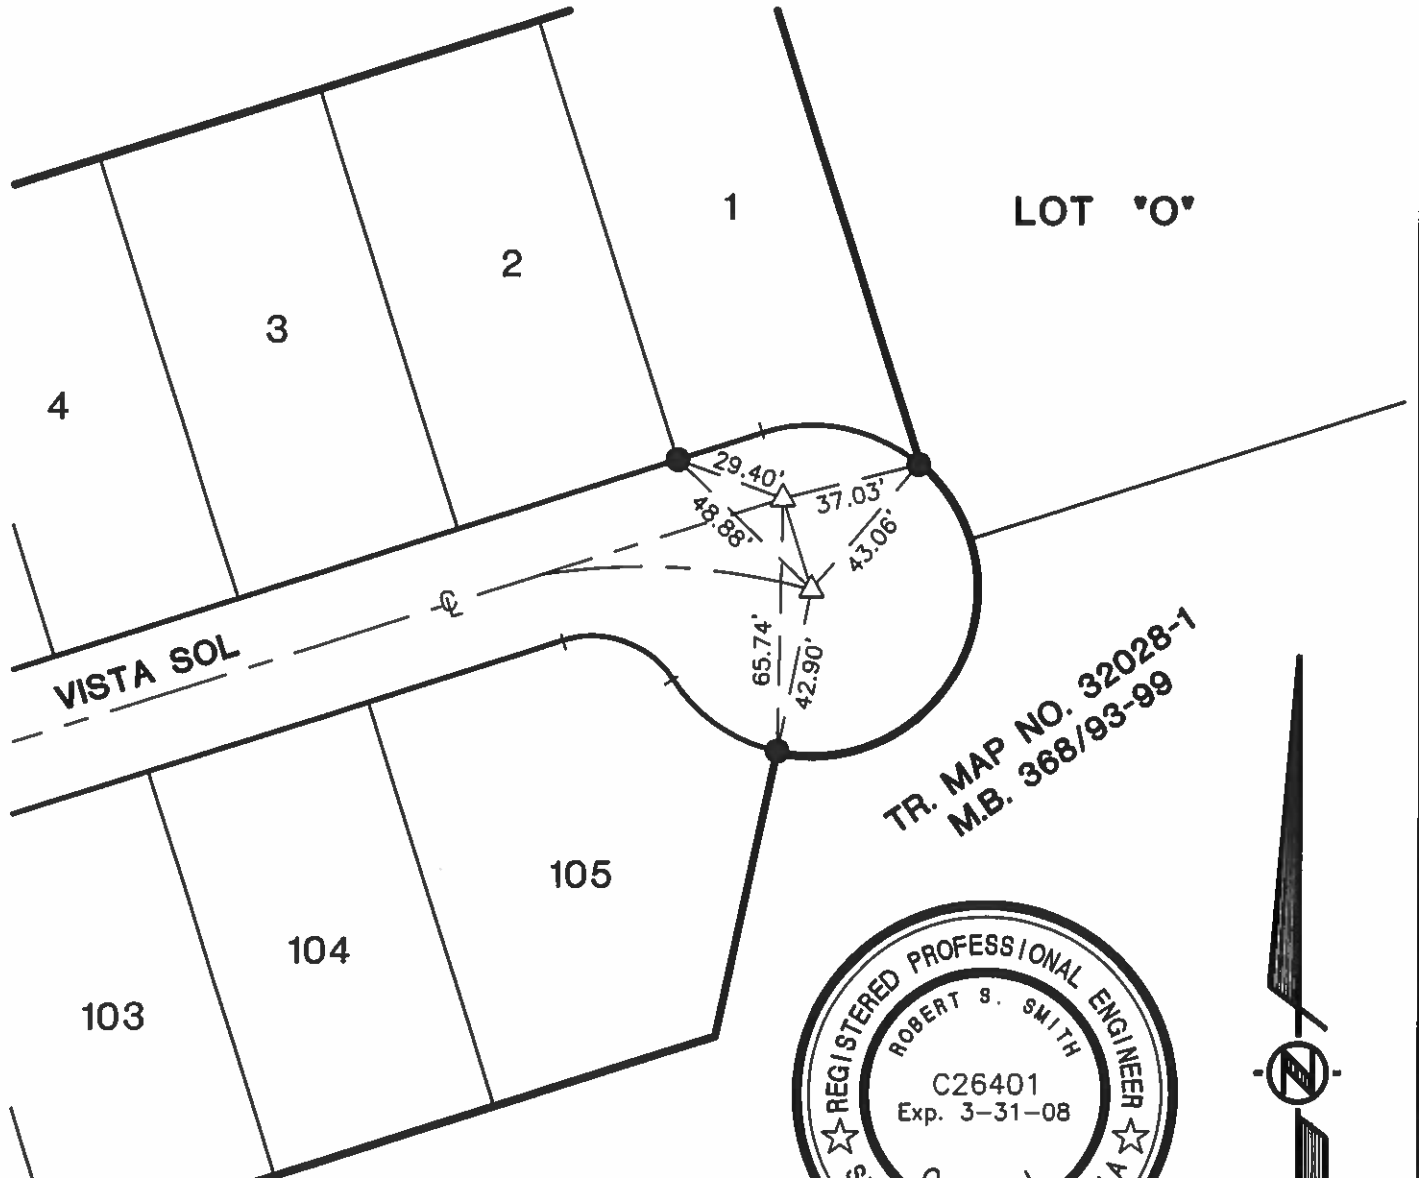

### NOTES:

- △ INDICATES SET 1-1/4" BRASS DISK STAMPED "R.C.E. 26401", FLUSH, IN A.C. PAV'T (RIV. CO. STD. TYPE "B" MON.)
- INDICATES FD. NAIL AND TAG STAMPED "R.C.E. 26401" IN TOP OF CURB (T.C.)
- × LEAD AND TACK IN THE TOP OF CURB



**MSA CONSULTING, INC.**  
**MAINIERO, SMITH & ASSOCIATES, INC.**  
PLANNING ■ CIVIL ENGINEERING ■ LAND SURVEYING  
34200 BOB HOPE DRIVE ■ RANCHO MIRAGE ■ CA 92270  
TELEPHONE (760) 320-9811 ■ FAX (760) 323-7893

J.N. 1617

# CITY OF PALM SPRINGS

SHEET 2 OF 8

## SURVEY MONUMENT TIE SHEET

TRACT MAP NO. 32028

STREET NAME: VISTA SOL/ALTA CRESTA


INDEX NO. \_\_\_\_\_

DATE: 01-15-07

SCALE 1" = 50'

SECTION 33, TOWNSHIP 3 S., RANGE 4 E.

MAP BOOK 368, PAGES 100-106

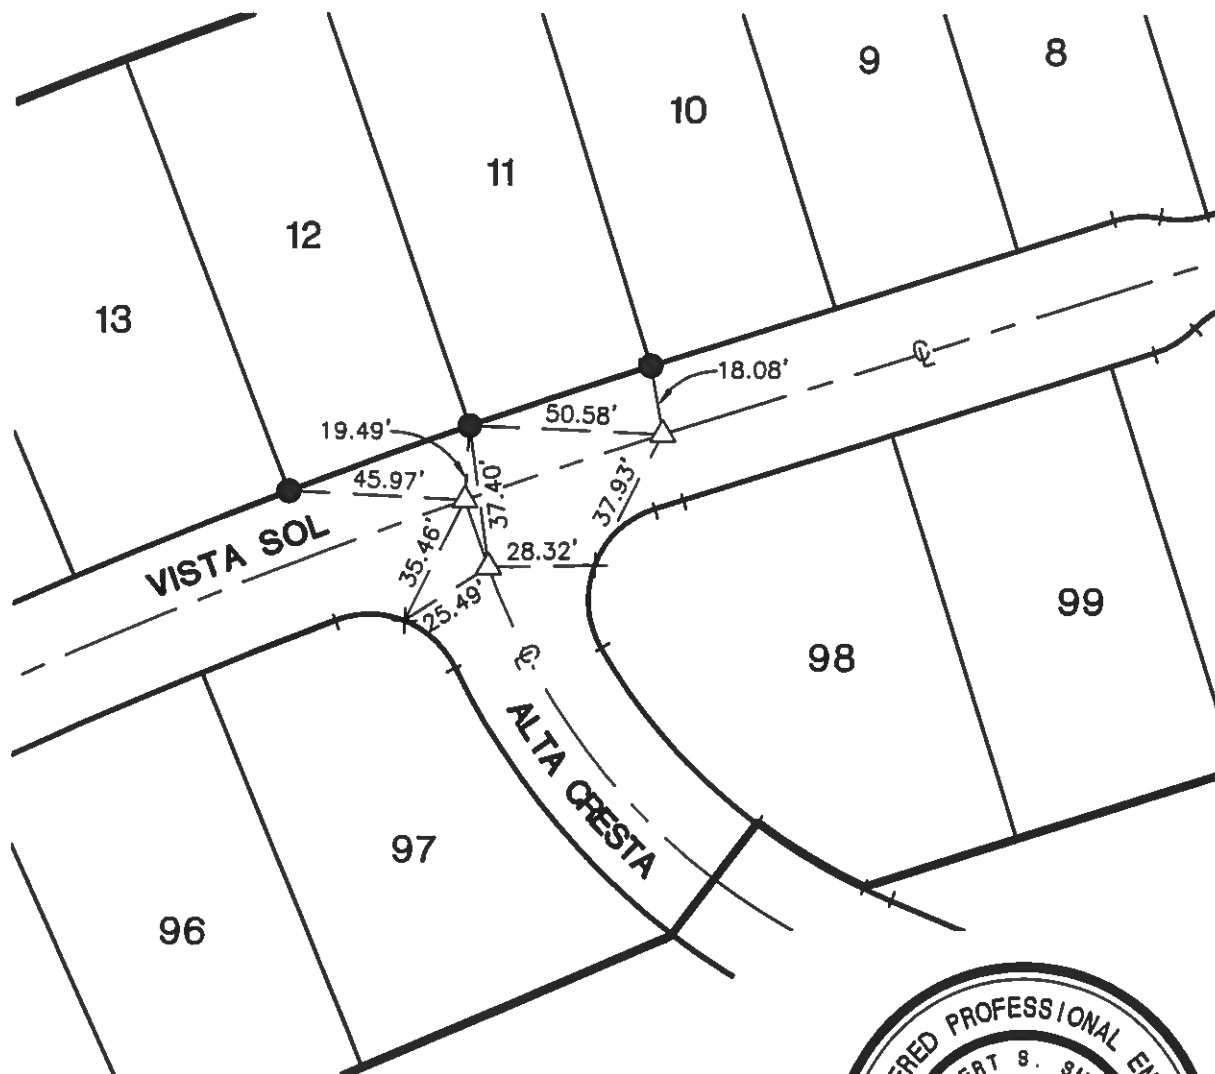

### NOTES:

- △ INDICATES SET 1-1/4" BRASS DISK STAMPED "R.C.E. 26401", FLUSH, IN A.C. PAV'T (RIV. CO. STD. TYPE "B" MON.)
- INDICATES FD. NAIL AND TAG STAMPED "R.C.E. 26401" IN TOP OF CURB (T.C.)
- × LEAD AND TACK IN THE TOP OF CURB



**MSA CONSULTING, INC.**

**MAINIERO, SMITH & ASSOCIATES, INC.**  
PLANNING ■ CIVIL ENGINEERING ■ LAND SURVEYING

34200 BOB HOPE DRIVE ■ RANCHO MIRAGE ■ CA 92270  
TELEPHONE (760) 320-9811 ■ FAX (760) 323-7893

J.N. 1617

# CITY OF PALM SPRINGS

SHEET 3 OF 8

## SURVEY MONUMENT TIE SHEET

TRACT MAP NO. 32028

STREET NAME: VISTA SOL/MIRA LUNA


INDEX NO. \_\_\_\_\_

DATE: 01-15-07

SCALE 1" = 50'

SECTION 33, TOWNSHIP 3 S., RANGE 4 E.

MAP BOOK 368, PAGES 100-106

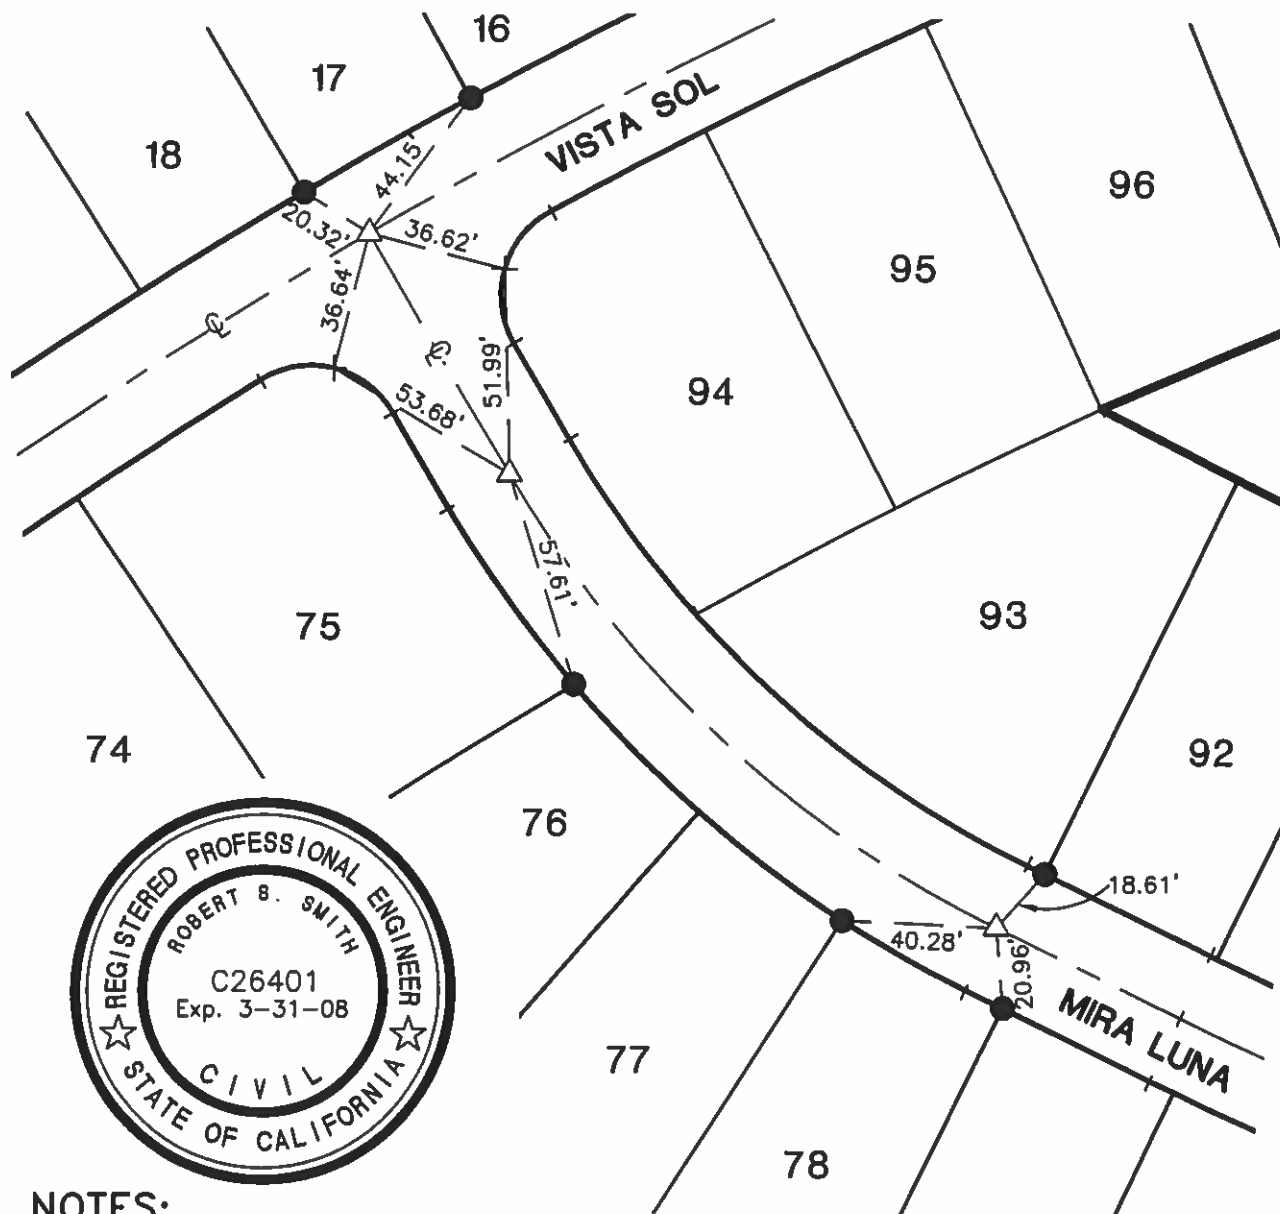

### NOTES:

- △ INDICATES SET 1-1/4" BRASS DISK STAMPED "R.C.E. 26401", FLUSH, IN A.C. PAV'T (RIV. CO. STD. TYPE "B" MON.)
- INDICATES FD. NAIL AND TAG STAMPED "R.C.E. 26401" IN TOP OF CURB (T.C.)
- × LEAD AND TACK IN THE TOP OF CURB



**MSA CONSULTING, INC.**

**MAINIERO, SMITH & ASSOCIATES, INC.**  
PLANNING ■ CIVIL ENGINEERING ■ LAND SURVEYING

34200 BOB HOPE DRIVE ■ RANCHO MIRAGE ■ CA 92270  
TELEPHONE (760) 320-9811 ■ FAX (760) 323-7893

J.N. 1617

# CITY OF PALM SPRINGS

SHEET 4 OF 8

## SURVEY MONUMENT TIE SHEET

TRACT MAP NO. 32028

STREET NAME: MIRA LUNA


INDEX NO. \_\_\_\_\_

DATE: 01-15-07

SCALE 1" = 50'

SECTION 33, TOWNSHIP 3 S., RANGE 4 E.

MAP BOOK 368, PAGES 100-106

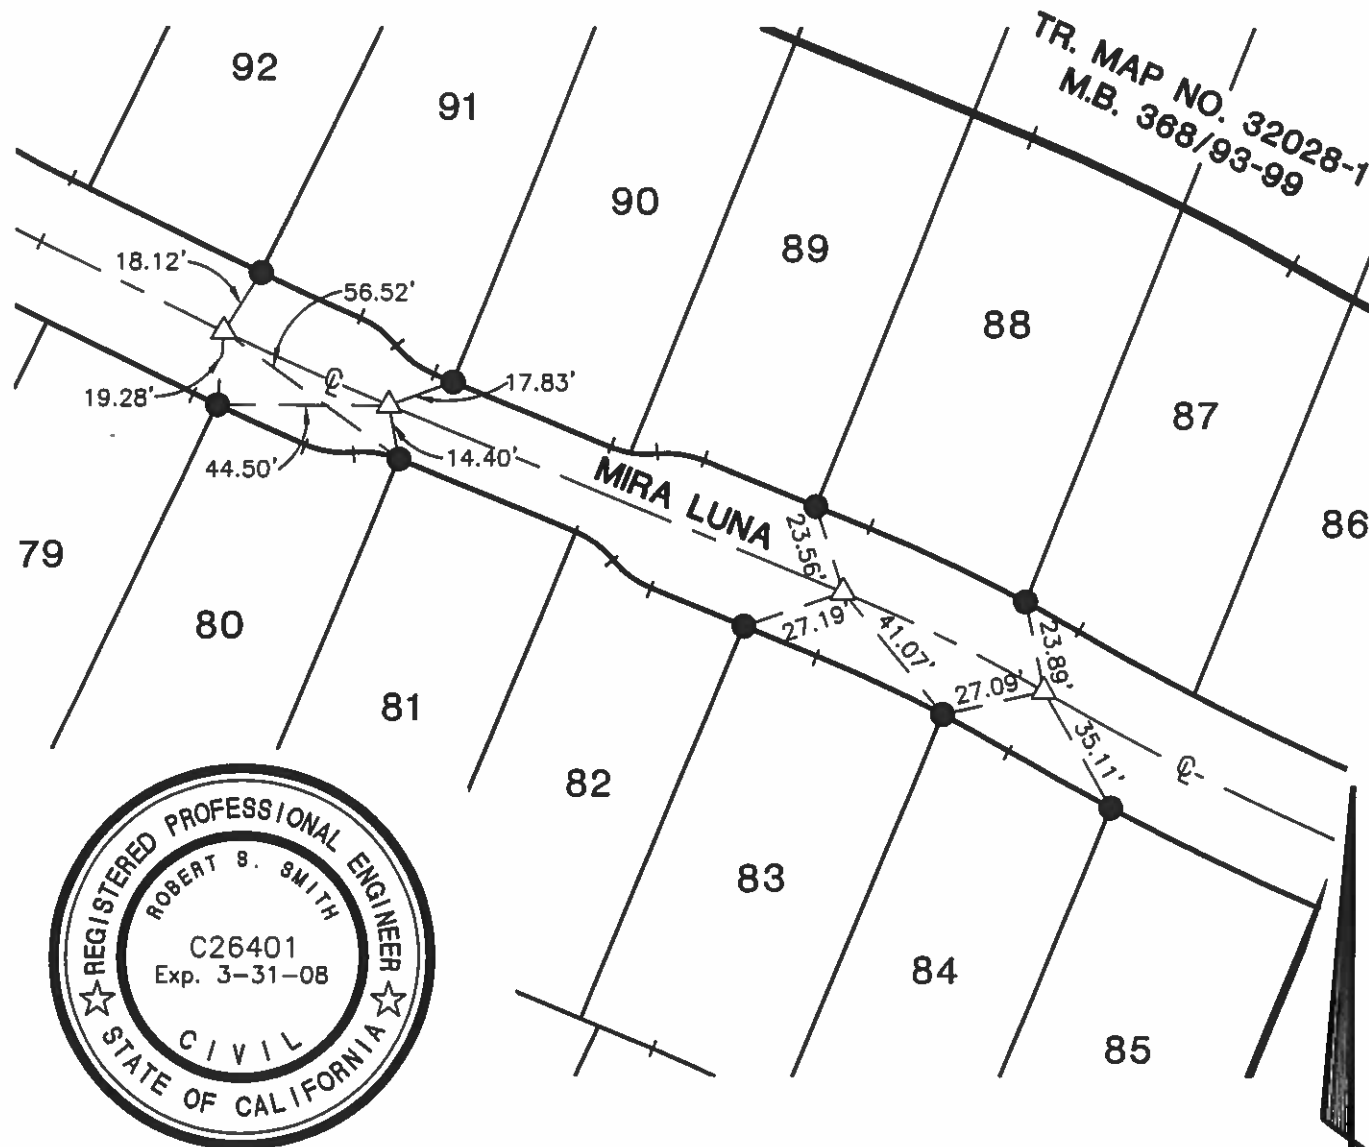

TR. MAP NO. 32028-1  
M.B. 368/93-99

### NOTES:

- △ INDICATES SET 1-1/4" BRASS DISK STAMPED "R.C.E. 26401", FLUSH, IN A.C. PAV'T (RIV. CO. STD. TYPE "B" MON.)
- INDICATES FD. NAIL AND TAG STAMPED "R.C.E. 26401" IN TOP OF CURB (T.C.)
- × LEAD AND TACK IN THE TOP OF CURB



**MSA CONSULTING, INC.**

**MAINIERO, SMITH & ASSOCIATES, INC.**  
PLANNING ■ CIVIL ENGINEERING ■ LAND SURVEYING  
34200 BOB HOPE DRIVE ■ RANCHO MIRAGE ■ CA 92270  
TELEPHONE (760) 320-9811 ■ FAX (760) 323-7893

J.N. 1617

# CITY OF PALM SPRINGS

SHEET 5 OF 8

## SURVEY MONUMENT TIE SHEET

TRACT MAP NO. 32028

STREET NAME: VISTA SOL/PALMAS RIDGE


INDEX NO. \_\_\_\_\_

DATE: 01-15-07

SCALE 1" = 50'

SECTION 33, TOWNSHIP 3 S., RANGE 4 E.

MAP BOOK 368, PAGES 100-106

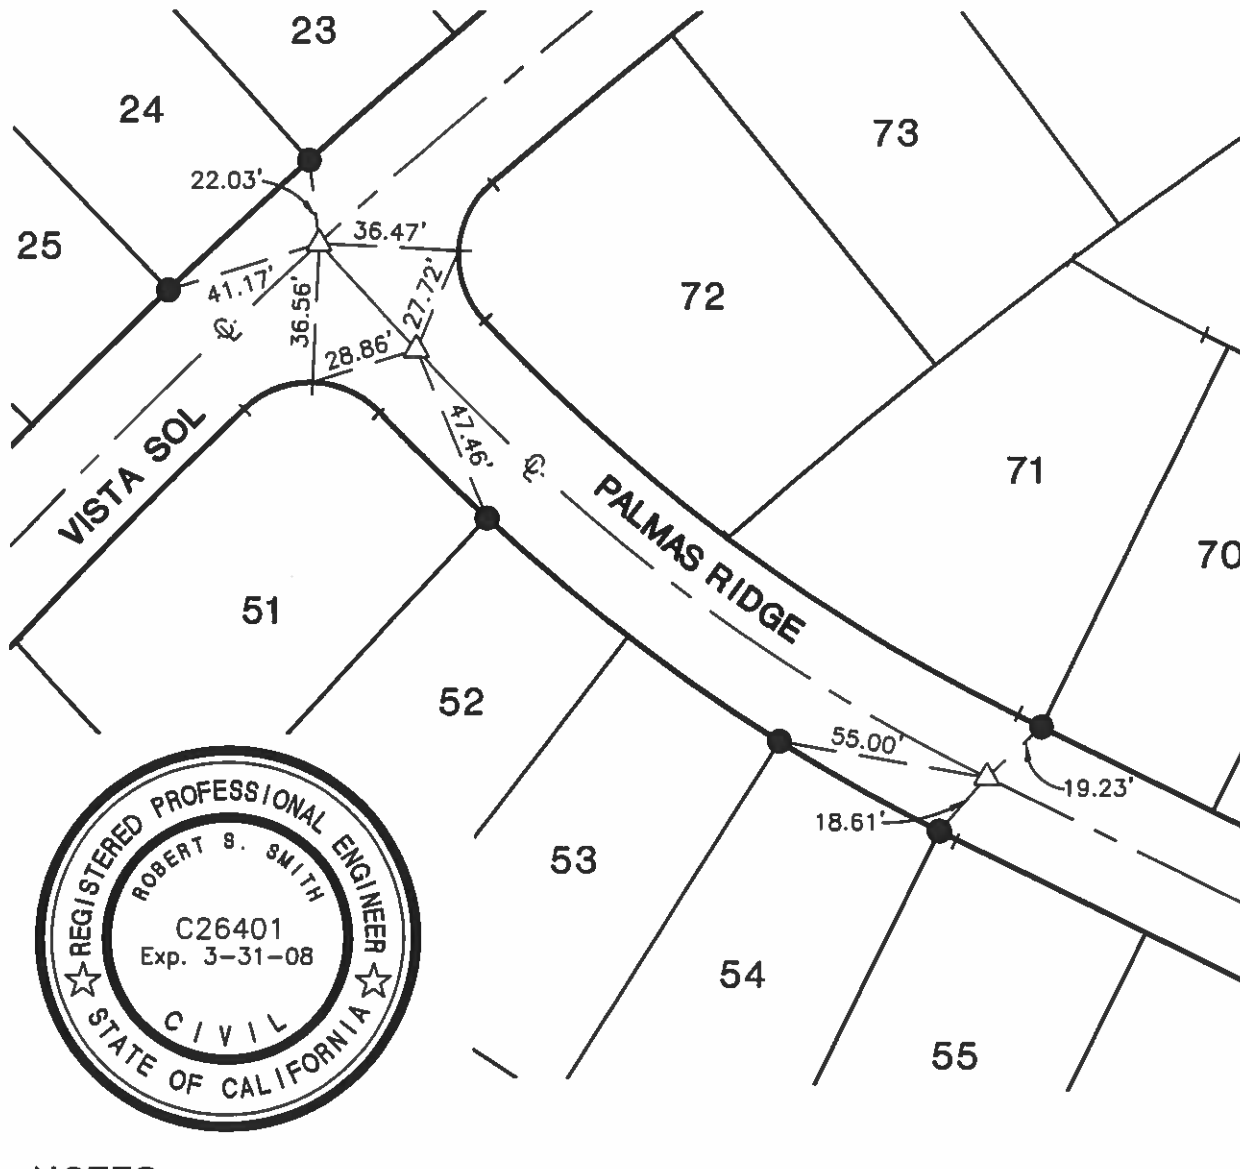

### NOTES:

- △ INDICATES SET 1-1/4" BRASS DISK STAMPED "R.C.E. 26401", FLUSH, IN A.C. PAV'T (RIV. CO. STD. TYPE "B" MON.)
- INDICATES FD. NAIL AND TAG STAMPED "R.C.E. 26401" IN TOP OF CURB (T.C.)
- × LEAD AND TACK IN THE TOP OF CURB



**MSA CONSULTING, INC.**

**MAINIERO, SMITH & ASSOCIATES, INC.**  
PLANNING ■ CIVIL ENGINEERING ■ LAND SURVEYING

34200 BOB HOPE DRIVE ■ RANCHO MIRAGE ■ CA 92270  
TELEPHONE (760) 320-9811 ■ FAX (760) 323-7893

J.N. 1617

# CITY OF PALM SPRINGS

SHEET 6 OF 8

## SURVEY MONUMENT TIE SHEET

TRACT MAP NO. 32028

STREET NAME: PALMAS RIDGE


INDEX NO. \_\_\_\_\_

DATE: 01-15-07

SCALE 1" = 50'

SECTION 33, TOWNSHIP 3 S., RANGE 4 E.

MAP BOOK 368, PAGES 100-106

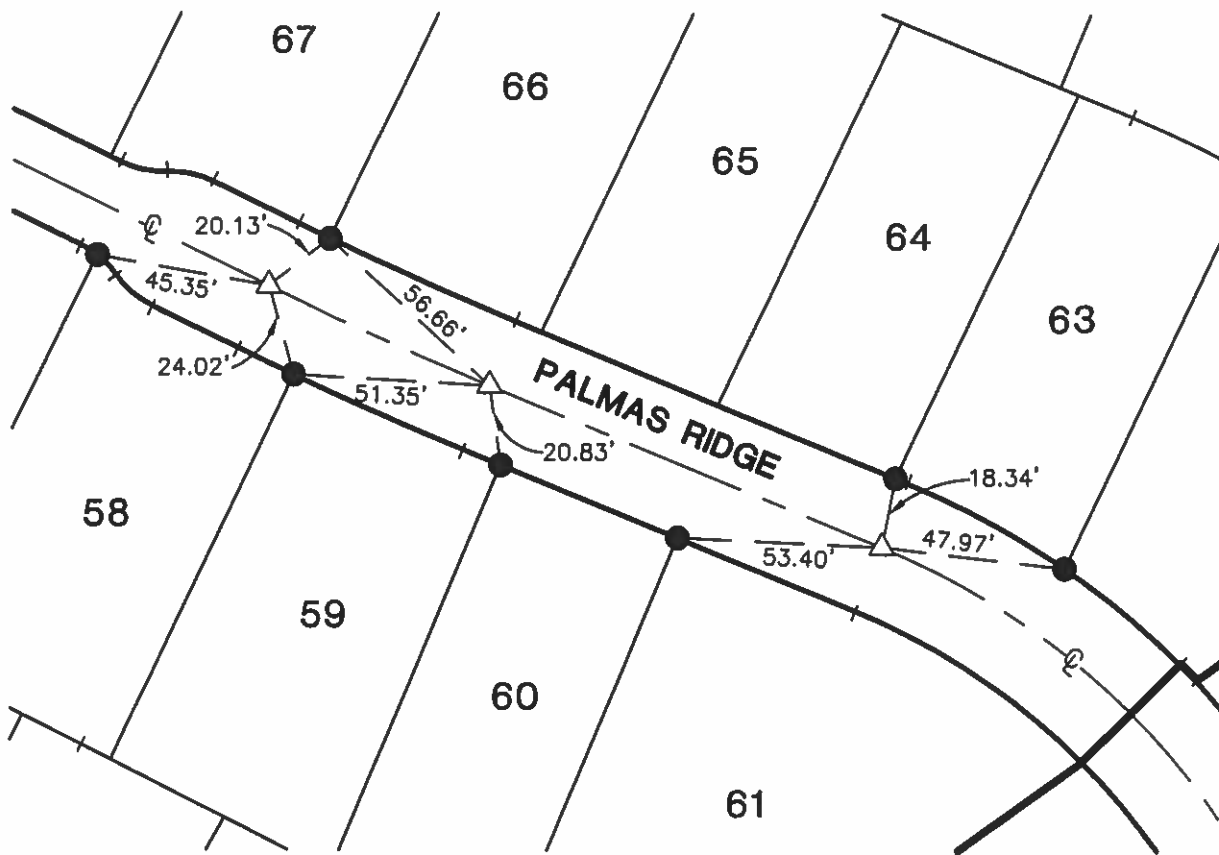

### NOTES:

- △ INDICATES SET 1-1/4" BRASS DISK STAMPED "R.C.E. 26401", FLUSH, IN A.C. PAV'T (RIV. CO. STD. TYPE "B" MON.)
- INDICATES FD. NAIL AND TAG STAMPED "R.C.E. 26401" IN TOP OF CURB (T.C.)
- × LEAD AND TACK IN THE TOP OF CURB



**MSA CONSULTING, INC.**

**MAINIERO, SMITH & ASSOCIATES, INC.**  
PLANNING ■ CIVIL ENGINEERING ■ LAND SURVEYING

34200 BOB HOPE DRIVE ■ RANCHO MIRAGE ■ CA 92270  
TELEPHONE (760) 320-9811 ■ FAX (760) 323-7893

J.N. 1617

# CITY OF PALM SPRINGS

SHEET 7 OF 8

## SURVEY MONUMENT TIE SHEET

TRACT MAP NO. 32028

STREET NAME: ORO RIDGE/VISTA SOL


DATE: 01-15-07

INDEX NO. \_\_\_\_\_

SCALE 1" = 50'

SECTION 33, TOWNSHIP 3 S., RANGE 4 E.

MAP BOOK 368, PAGES 100-106

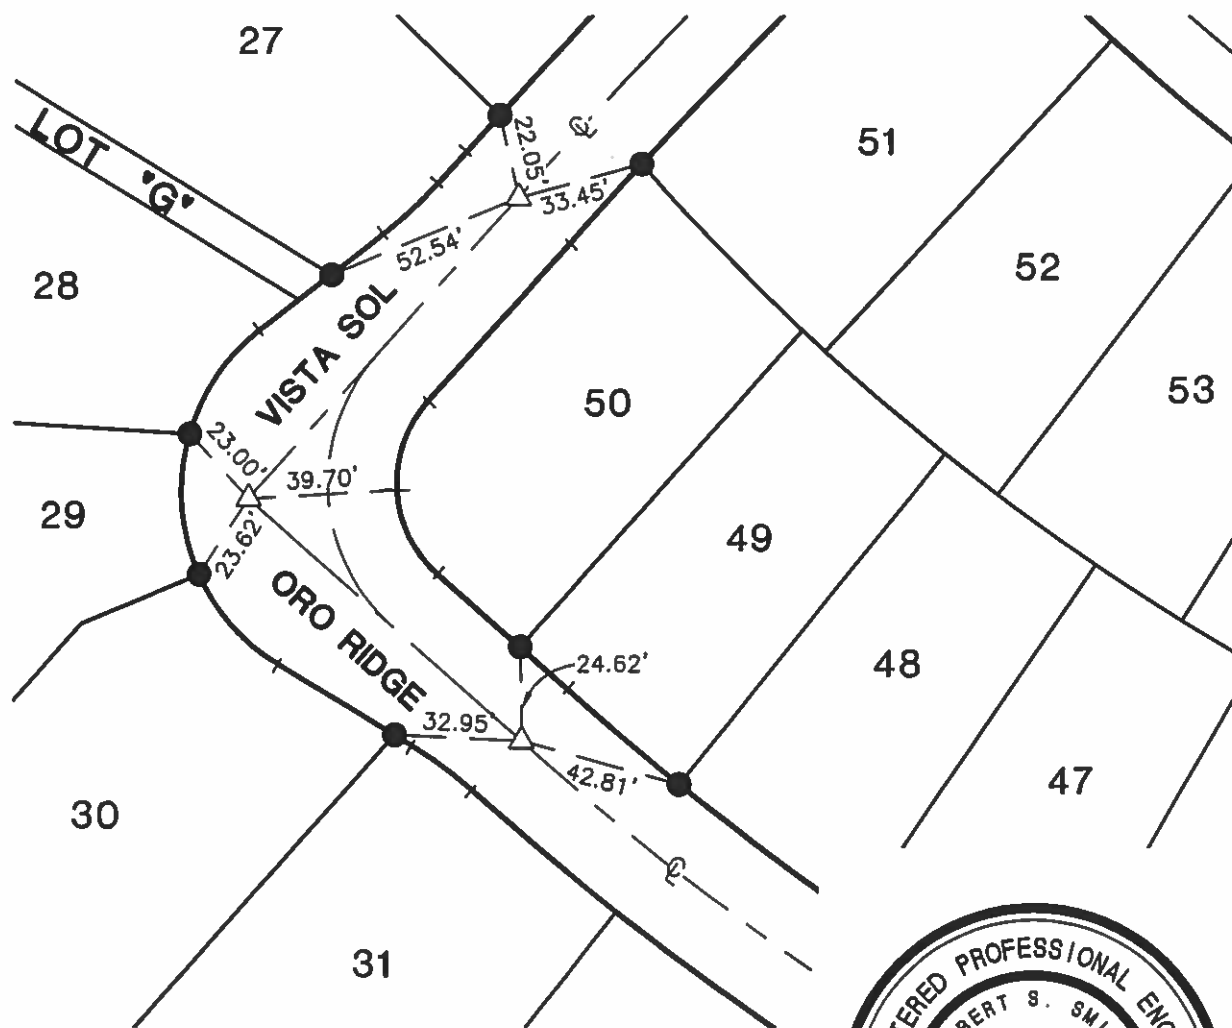

### NOTES:

- △ INDICATES SET 1-1/4" BRASS DISK STAMPED "R.C.E. 26401", FLUSH, IN A.C. PAV'T (RIV. CO. STD. TYPE "B" MON.)
- INDICATES FD. NAIL AND TAG STAMPED "R.C.E. 26401" IN TOP OF CURB (T.C.)
- × LEAD AND TACK IN THE TOP OF CURB



**MSA CONSULTING, INC.**

**MAINIERO, SMITH & ASSOCIATES, INC.**  
PLANNING ■ CIVIL ENGINEERING ■ LAND SURVEYING

34200 BOB HOPE DRIVE ■ RANCHO MIRAGE ■ CA 92270  
TELEPHONE (760) 320-9811 ■ FAX (760) 323-7893

J.N. 1617

# CITY OF PALM SPRINGS

SHEET 8 OF 8

## SURVEY MONUMENT TIE SHEET

TRACT MAP NO. 32028

STREET NAME: ORO RIDGE


INDEX NO. \_\_\_\_\_

DATE: 01-15-07

SCALE 1" = 50'

SECTION 33, TOWNSHIP 3 S., RANGE 4 E.

MAP BOOK 368, PAGES 100-106

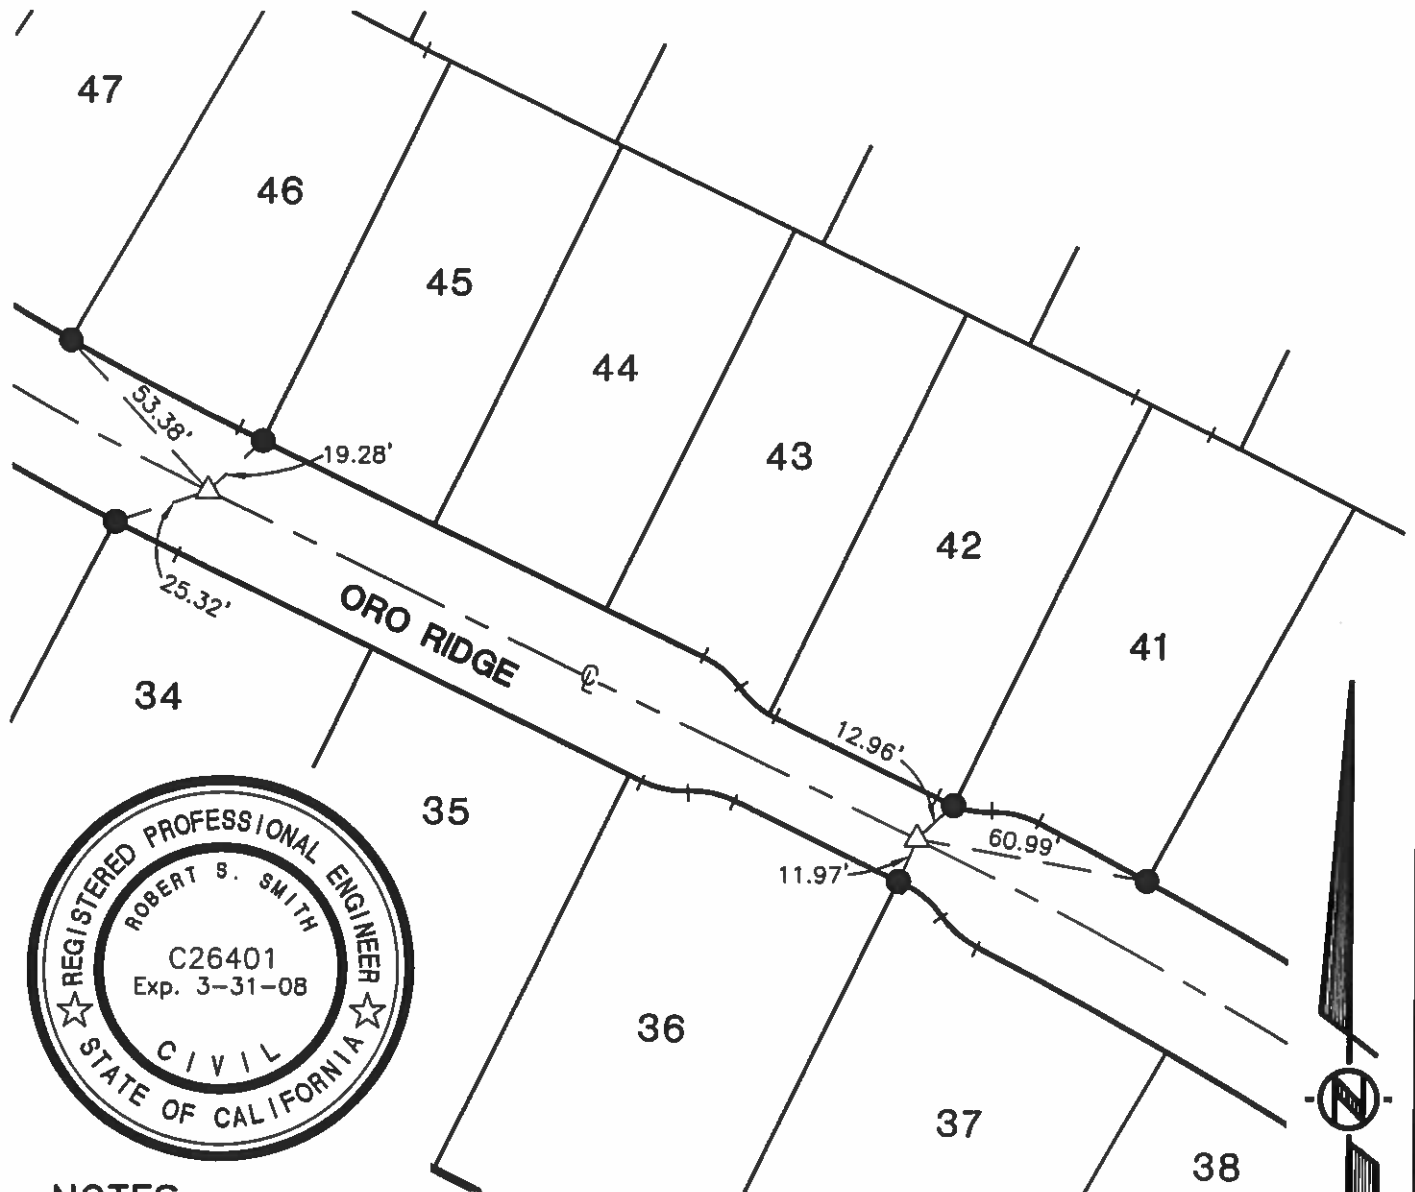

### NOTES:

- △ INDICATES SET 1-1/4" BRASS DISK STAMPED "R.C.E. 26401", FLUSH, IN A.C. PAV'T (RIV. CO. STD. TYPE "B" MON.)
- INDICATES FD. NAIL AND TAG STAMPED "R.C.E. 26401" IN TOP OF CURB (T.C.)
- × LEAD AND TACK IN THE TOP OF CURB



**MSA CONSULTING, INC.**

**MAINIERO, SMITH & ASSOCIATES, INC.**  
PLANNING ■ CIVIL ENGINEERING ■ LAND SURVEYING

34200 BOB HOPE DRIVE ■ RANCHO MIRAGE ■ CA 92270  
TELEPHONE (760) 320-9811 ■ FAX (760) 323-7893

J.N. 1617



# CITY OF PALM SPRINGS

SHEET 1 OF 11

## SURVEY MONUMENT TIE SHEET

TRACT MAP NO. 32028-1

STREET NAME: VISTA DUNES/ORO RIDGE


DATE: 01-11-07

INDEX NO. \_\_\_\_\_

SCALE 1" = 50'

SECTION 33, TOWNSHIP 3 S., RANGE 4 E.

MAP BOOK 368, PAGES 93-99

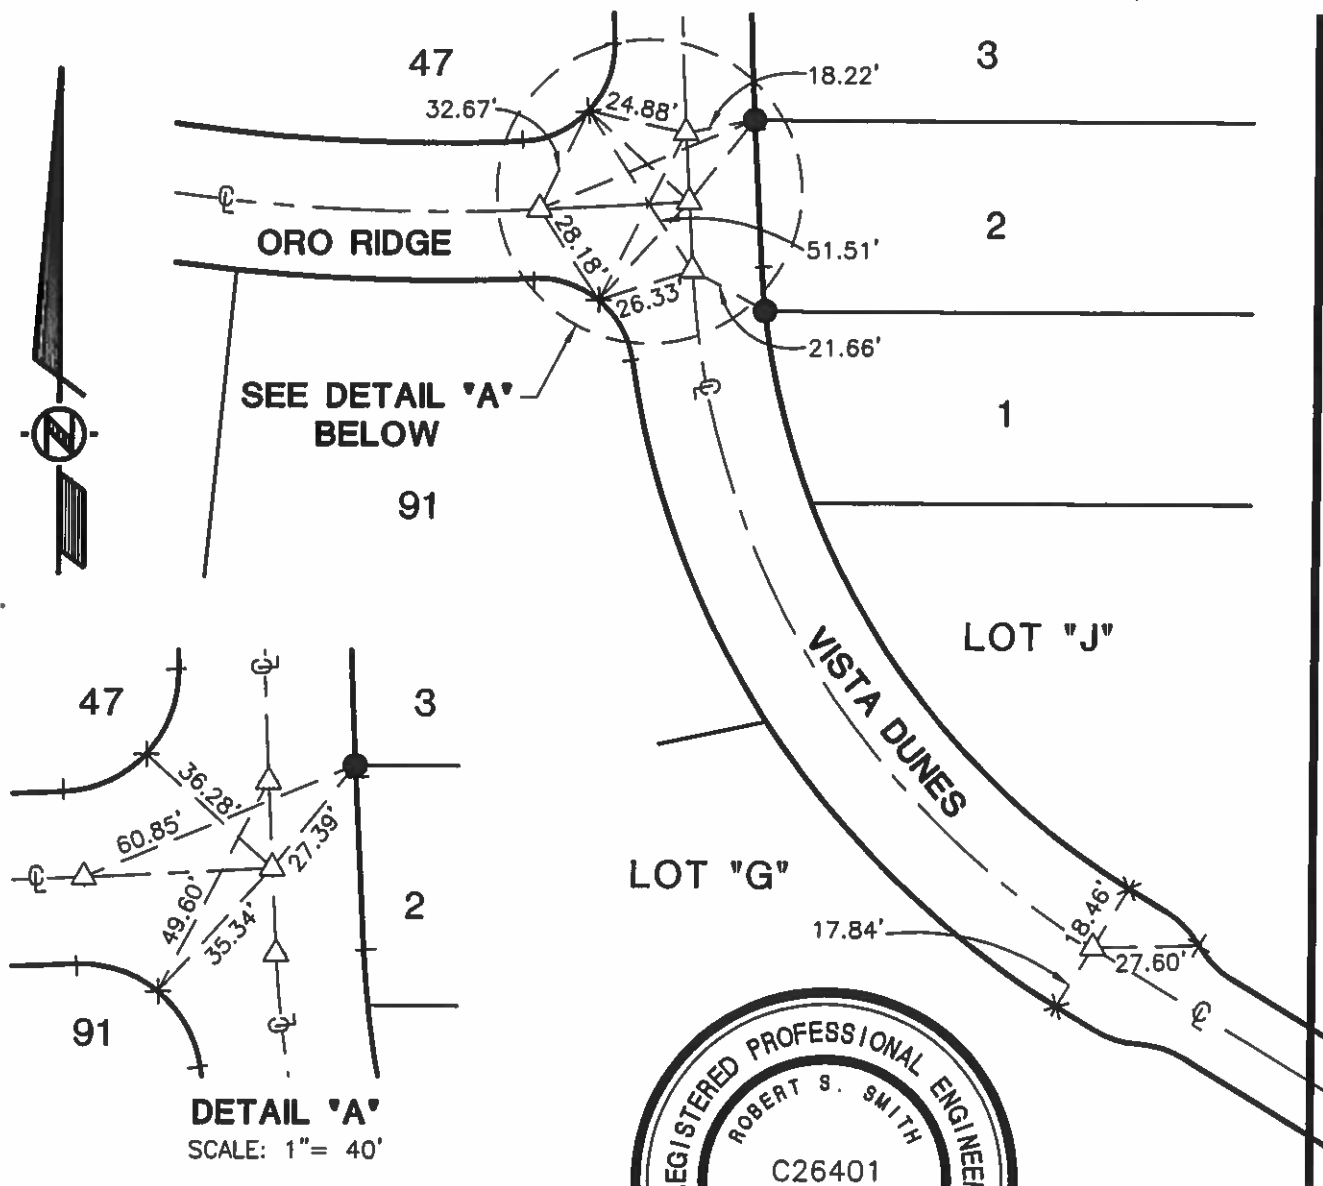

SEE DETAIL 'A'  
BELOW

DETAIL 'A'  
SCALE: 1" = 40'

### NOTES:

- △ INDICATES SET 1-1/4" BRASS DISK STAMPED "R.C.E. 26401", FLUSH, IN A.C. PAV'T (RIV. CO. STD. TYPE "B" MON.)
- INDICATES FD. NAIL AND TAG STAMPED "R.C.E. 26401" IN TOP OF CURB (T.C.)
- × LEAD AND TACK IN THE TOP OF CURB



MSA CONSULTING, INC.

MAINIERO, SMITH & ASSOCIATES, INC.  
PLANNING ■ CIVIL ENGINEERING ■ LAND SURVEYING

34200 BOB HOPE DRIVE ■ RANCHO MIRAGE ■ CA 92270  
TELEPHONE (760) 320-9811 ■ FAX (760) 323-7893

J.N. 1617

# CITY OF PALM SPRINGS

SHEET 2 OF 11

## SURVEY MONUMENT TIE SHEET

TRACT MAP NO. 32028-1

STREET NAME: VISTA DUNES


INDEX NO. \_\_\_\_\_

DATE: 01-11-07

SCALE 1" = 50'

SECTION 33, TOWNSHIP 3 S., RANGE 4 E.

MAP BOOK 368, PAGES 93-99

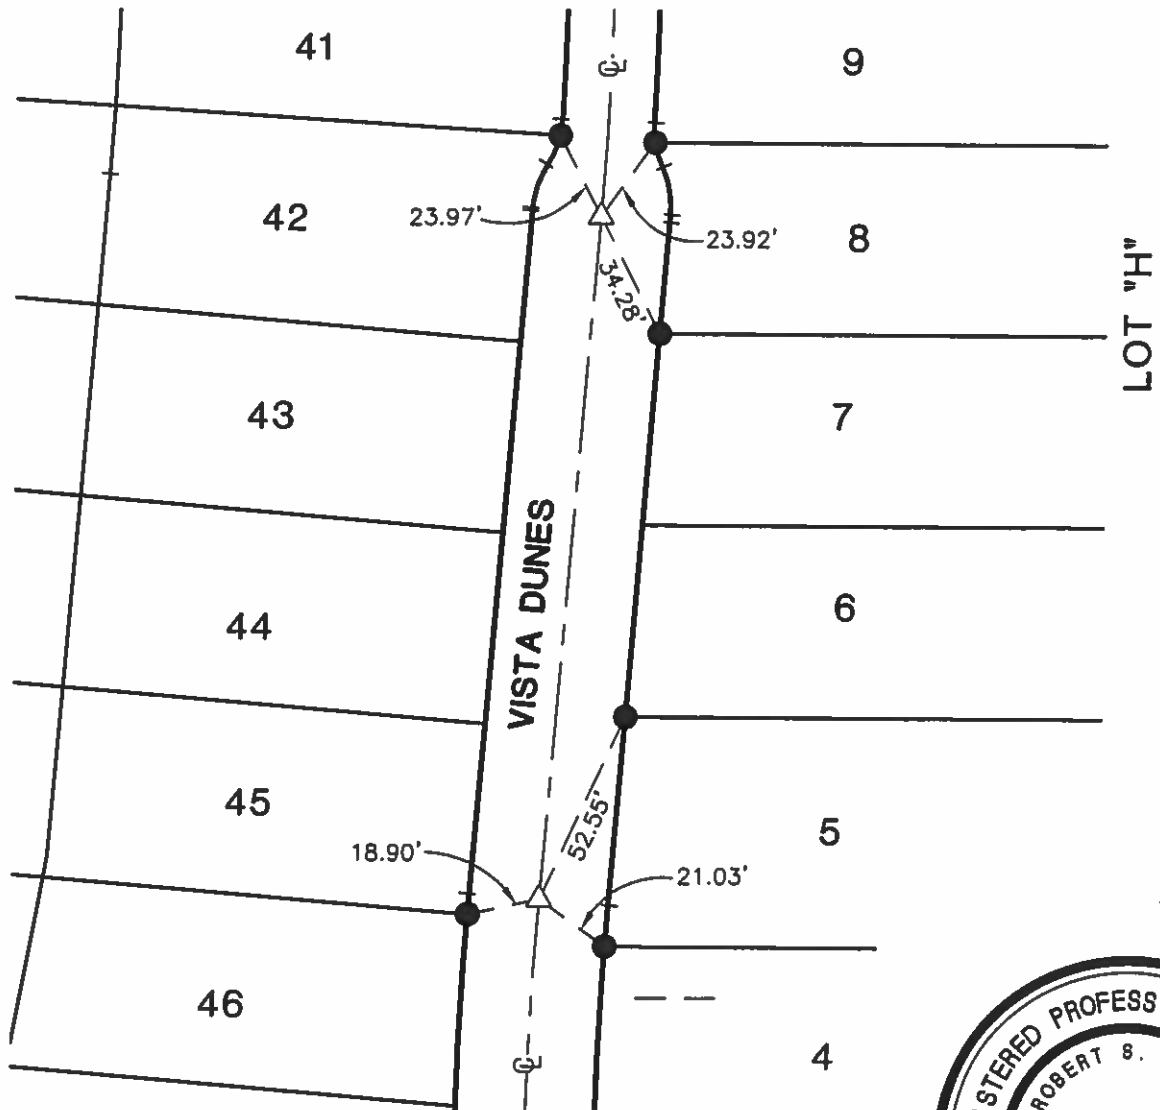

### NOTES:

- △ INDICATES SET 1-1/4" BRASS DISK STAMPED "R.C.E. 26401", FLUSH, IN A.C. PAV'T (RIV. CO. STD. TYPE "B" MON.)
- INDICATES FD. NAIL AND TAG STAMPED "R.C.E. 26401" IN TOP OF CURB (T.C.)
- × LEAD AND TACK IN THE TOP OF CURB



**MSA CONSULTING, INC.**

**MAINIERO, SMITH & ASSOCIATES, INC.**  
PLANNING ■ CIVIL ENGINEERING ■ LAND SURVEYING

34200 BOB HOPE DRIVE ■ RANCHO MIRAGE ■ CA 92270  
TELEPHONE (760) 320-9811 ■ FAX (760) 323-7893

J.N. 1617

# CITY OF PALM SPRINGS

SHEET 3 OF 11

## SURVEY MONUMENT TIE SHEET

TRACT MAP NO. 32028-1

STREET NAME: VISTA DUNES


INDEX NO. \_\_\_\_\_

DATE: 01-11-07

SCALE 1" = 50'

SECTION 33, TOWNSHIP 3 S., RANGE 4 E.

MAP BOOK 368, PAGES 93-99

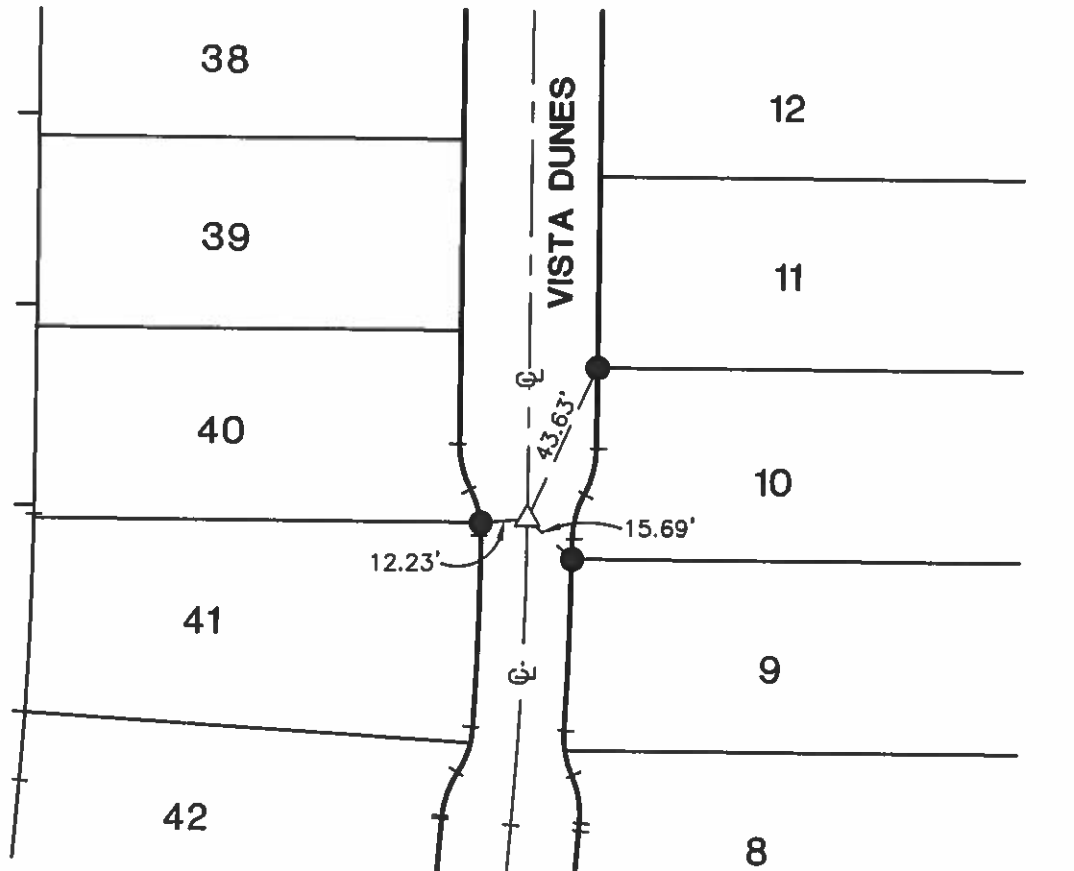

### NOTES:

△ INDICATES SET 1-1/4" BRASS DISK STAMPED "R.C.E. 26401", FLUSH, IN A.C. PAV'T (RIV. CO. STD. TYPE "B" MON.)

● INDICATES FD. NAIL AND TAG STAMPED "R.C.E. 26401" IN TOP OF CURB (T.C.)

× LEAD AND TACK IN THE TOP OF CURB



**MSA CONSULTING, INC.**

**MAINIERO, SMITH & ASSOCIATES, INC.**  
PLANNING ■ CIVIL ENGINEERING ■ LAND SURVEYING

34200 BOB HOPE DRIVE ■ RANCHO MIRAGE ■ CA 92270  
TELEPHONE (760) 320-9811 ■ FAX (760) 323-7893

J.N. 1617

# CITY OF PALM SPRINGS

SHEET 4 OF 11

## SURVEY MONUMENT TIE SHEET

TRACT MAP NO. 32028-1

STREET NAME: VISTA DUNES/MIRA LUNA


INDEX NO. \_\_\_\_\_

DATE: 01-11-07

SCALE 1" = 50'

SECTION 33, TOWNSHIP 3 S., RANGE 4 E.

MAP BOOK 368, PAGES 93-99

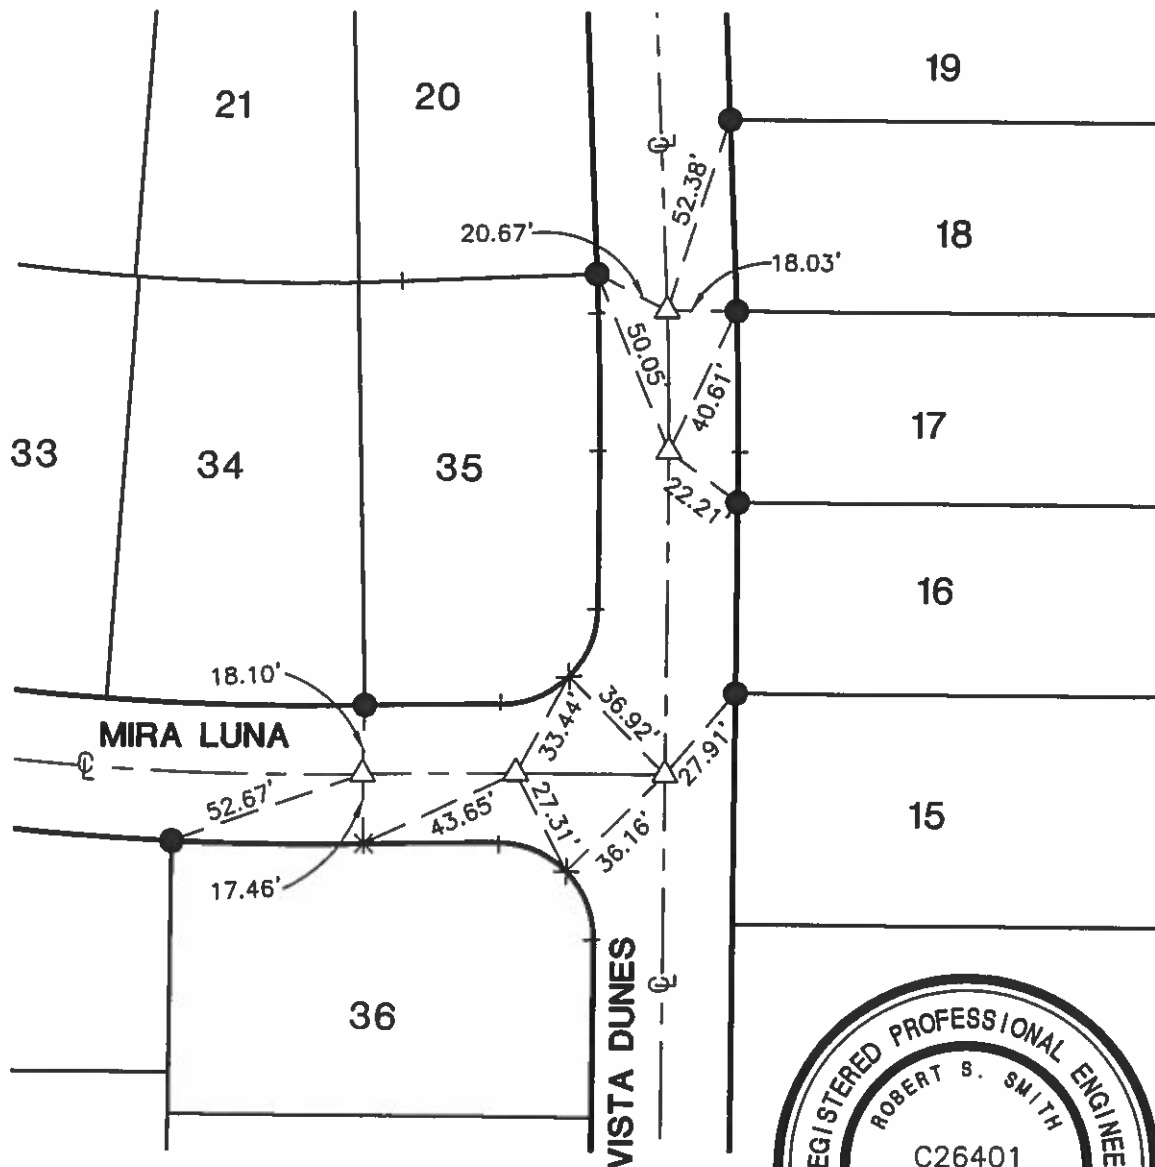

### NOTES:

- △ INDICATES SET 1-1/4" BRASS DISK STAMPED "R.C.E. 26401", FLUSH, IN A.C. PAV'T (RIV. CO. STD. TYPE "B" MON.)
- INDICATES FD. NAIL AND TAG STAMPED "R.C.E. 26401" IN TOP OF CURB (T.C.)
- × LEAD AND TACK IN THE TOP OF CURB



**MSA CONSULTING, INC.**

**MAINIERO, SMITH & ASSOCIATES, INC.**  
PLANNING ■ CIVIL ENGINEERING ■ LAND SURVEYING

34200 BOB HOPE DRIVE ■ RANCHO MIRAGE ■ CA 92270  
TELEPHONE (760) 320-9811 ■ FAX (760) 323-7893

J.N. 1617

# CITY OF PALM SPRINGS

SHEET 5 OF 11

## SURVEY MONUMENT TIE SHEET


TRACT MAP NO. 32028-1

STREET NAME: ALTA CRESTA/VISTA DUNES  
INDEX NO. \_\_\_\_\_

DATE: 01-11-07  
SCALE 1" = 50'

SECTION 33, TOWNSHIP 3 S., RANGE 4 E.

MAP BOOK 368, PAGES 93-99

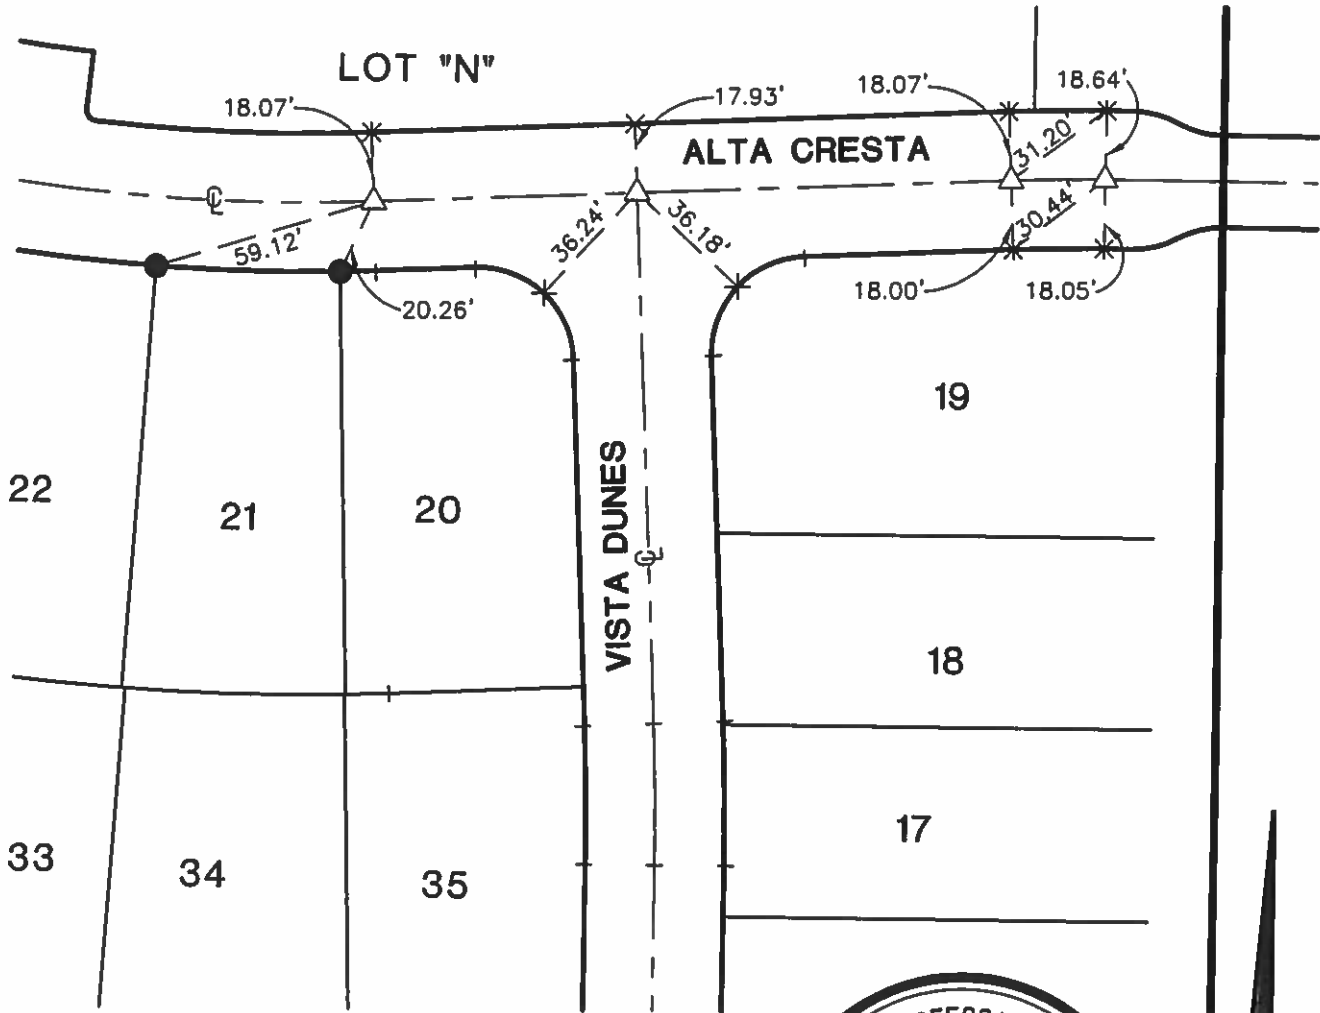

### NOTES:

- △ INDICATES SET 1-1/4" BRASS DISK STAMPED "R.C.E. 26401", FLUSH, IN A.C. PAV'T (RIV. CO. STD. TYPE "B" MON.)
- INDICATES FD. NAIL AND TAG STAMPED "R.C.E. 26401" IN TOP OF CURB (T.C.)
- × LEAD AND TACK IN THE TOP OF CURB



**MSA CONSULTING, INC.**

**MAINIERO, SMITH & ASSOCIATES, INC.**  
PLANNING ■ CIVIL ENGINEERING ■ LAND SURVEYING

34200 BOB HOPE DRIVE ■ RANCHO MIRAGE ■ CA 92270  
TELEPHONE (760) 320-9811 ■ FAX (760) 323-7893

J.N. 1617

# CITY OF PALM SPRINGS

SHEET 6 OF 11

## SURVEY MONUMENT TIE SHEET

TRACT MAP NO. 32028-1

STREET NAME: ALTA CRESTA


INDEX NO. \_\_\_\_\_

DATE: 01-11-07

SCALE 1" = 50'

SECTION 33, TOWNSHIP 3 S., RANGE 4 E.

MAP BOOK 368, PAGES 93-99

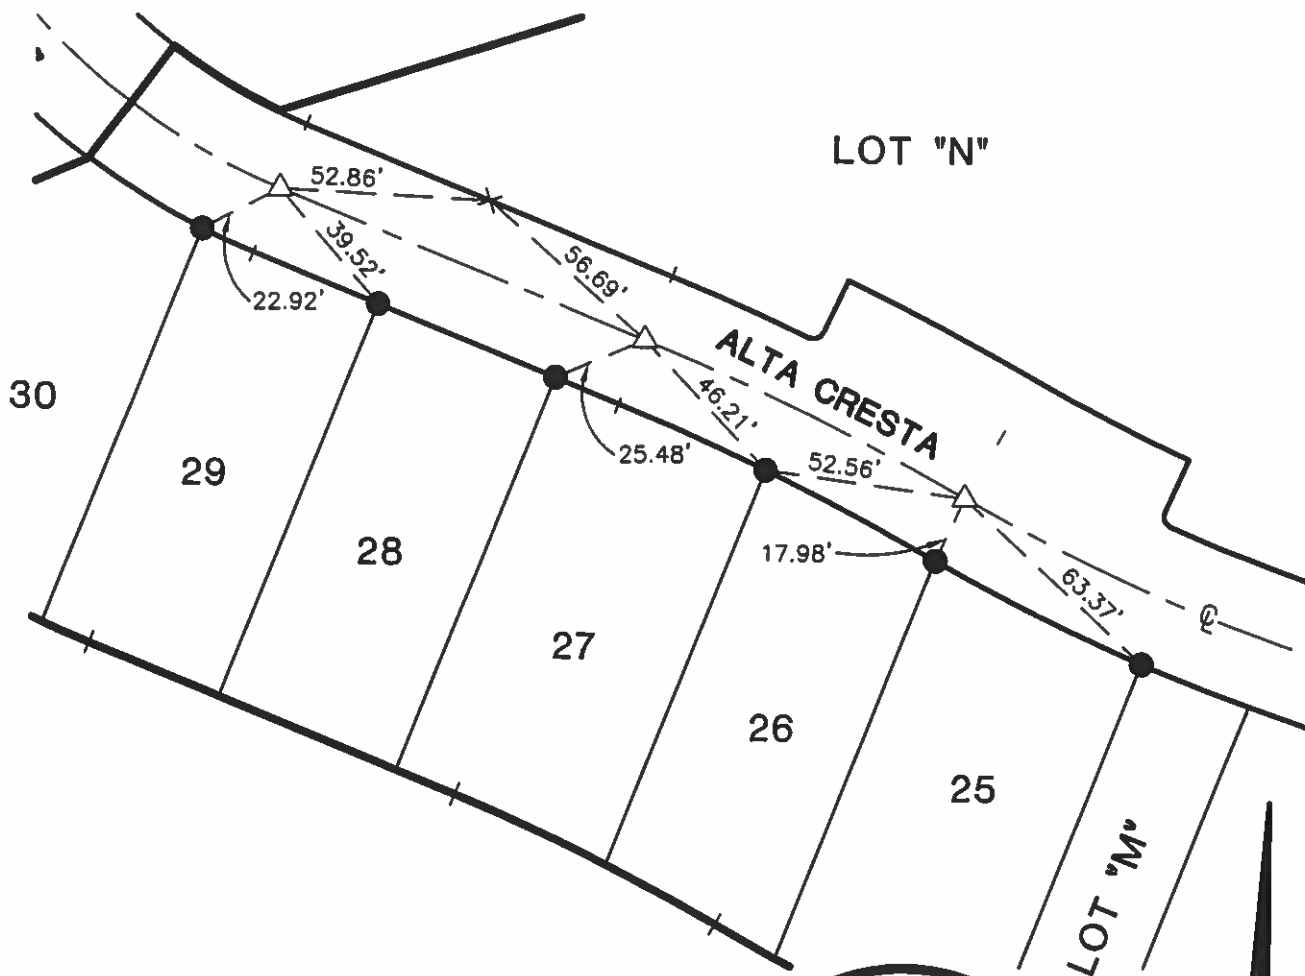

### NOTES:

△ INDICATES SET 1-1/4" BRASS DISK STAMPED "R.C.E. 26401", FLUSH, IN A.C. PAV'T (RIV. CO. STD. TYPE "B" MON.)

● INDICATES FD. NAIL AND TAG STAMPED "R.C.E. 26401" IN TOP OF CURB (T.C.)

× LEAD AND TACK IN THE TOP OF CURB



**MSA CONSULTING, INC.**

**MAINIERO, SMITH & ASSOCIATES, INC.**  
PLANNING ■ CIVIL ENGINEERING ■ LAND SURVEYING

34200 BOB HOPE DRIVE ■ RANCHO MIRAGE ■ CA 92270  
TELEPHONE (760) 320-9811 ■ FAX (760) 323-7893

J.N. 1617

# CITY OF PALM SPRINGS

SHEET 7 OF 11

## SURVEY MONUMENT TIE SHEET

TRACT MAP NO. 32028-1

STREET NAME: MIRA LUNA/MIRA ARENA


INDEX NO. \_\_\_\_\_

DATE: 01-11-07

SCALE 1" = 50'

SECTION 33, TOWNSHIP 3 S., RANGE 4 E.

MAP BOOK 368, PAGES 93-99

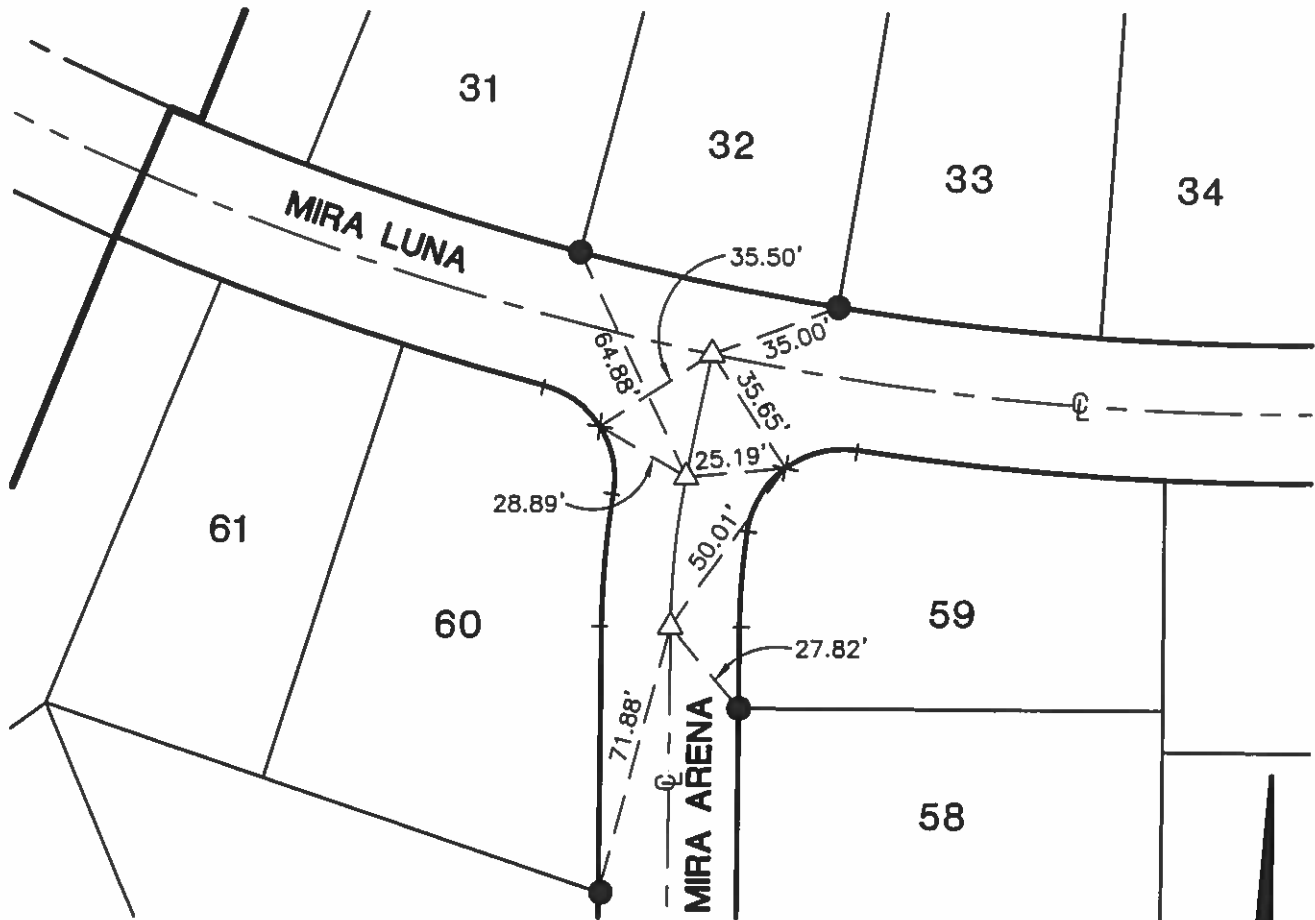

### NOTES:

- △ INDICATES SET 1-1/4" BRASS DISK STAMPED "R.C.E. 26401", FLUSH, IN A.C. PAV'T (RIV. CO. STD. TYPE "B" MON.)
- INDICATES FD. NAIL AND TAG STAMPED "R.C.E. 26401" IN TOP OF CURB (T.C.)
- × LEAD AND TACK IN THE TOP OF CURB



**MSA CONSULTING, INC.**

**MAINERO, SMITH & ASSOCIATES, INC.**  
PLANNING ■ CIVIL ENGINEERING ■ LAND SURVEYING

34200 BOB HOPE DRIVE ■ RANCHO MIRAGE ■ CA 92270  
TELEPHONE (760) 320-9811 ■ FAX (760) 323-7893

J.N. 1617

# CITY OF PALM SPRINGS

SHEET 8 OF 11

## SURVEY MONUMENT TIE SHEET

TRACT MAP NO. 32028-1

STREET NAME: MIRA ARENA


INDEX NO. \_\_\_\_\_

DATE: 01-11-07

SCALE 1" = 50'

SECTION 33, TOWNSHIP 3 S., RANGE 4 E.

MAP BOOK 368, PAGES 93-99

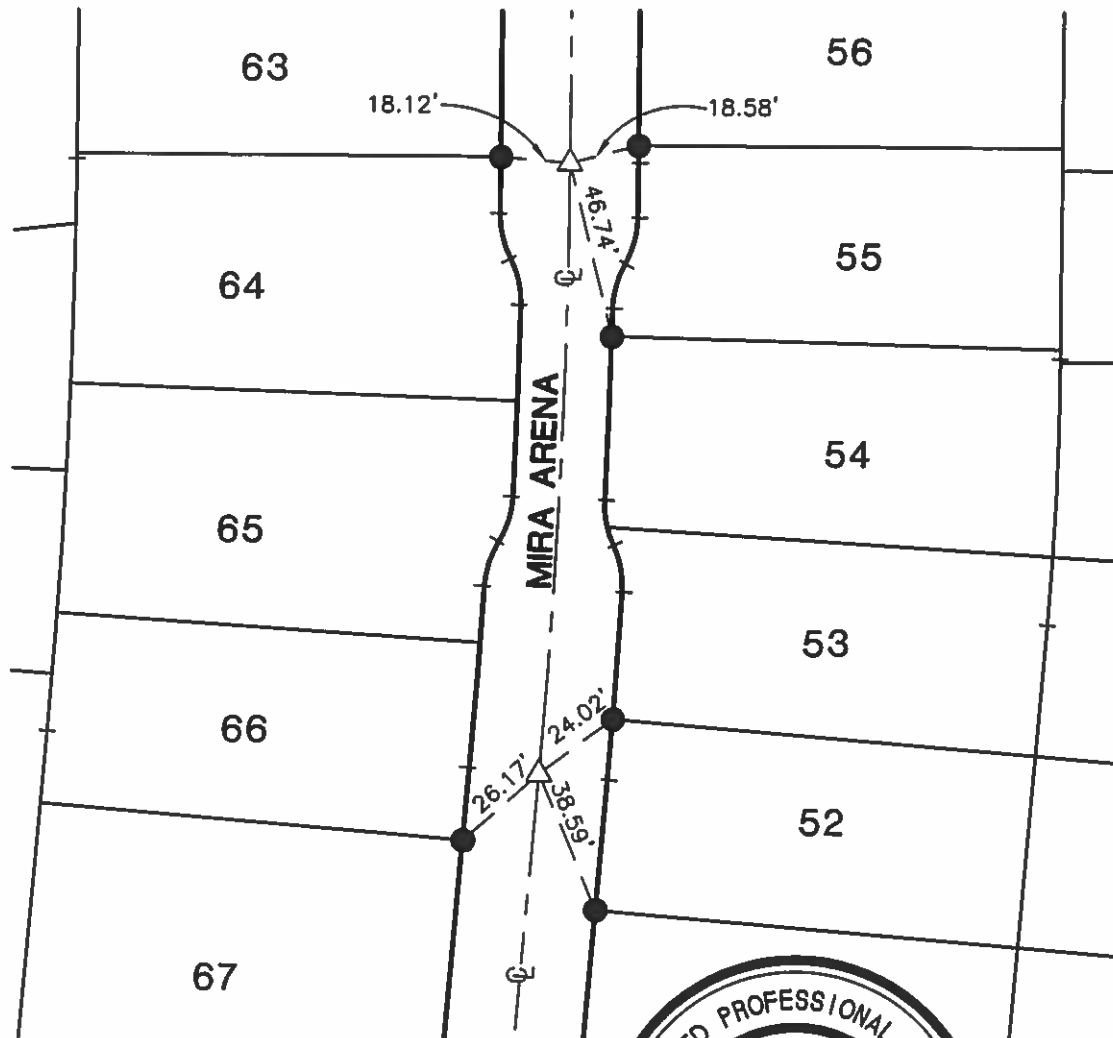

### NOTES:

- △ INDICATES SET 1-1/4" BRASS DISK STAMPED "R.C.E. 26401", FLUSH, IN A.C. PAV'T (RIV. CO. STD. TYPE "B" MON.)
- INDICATES FD. NAIL AND TAG STAMPED "R.C.E. 26401" IN TOP OF CURB (T.C.)
- × LEAD AND TACK IN THE TOP OF CURB



**MSA CONSULTING, INC.**

**MAINIERO, SMITH & ASSOCIATES, INC.**  
PLANNING ■ CIVIL ENGINEERING ■ LAND SURVEYING

34200 BOB HOPE DRIVE ■ RANCHO MIRAGE ■ CA 92270  
TELEPHONE (760) 320-9811 ■ FAX (760) 323-7893

J.N. 1617



# CITY OF PALM SPRINGS

SHEET 9 OF 11

## SURVEY MONUMENT TIE SHEET

TRACT MAP NO. 32028-1

STREET NAME: ORO RIDGE/MIRA ARENA


INDEX NO. \_\_\_\_\_

DATE: 01-11-07

SCALE 1" = 50'

SECTION 33, TOWNSHIP 3 S., RANGE 4 E.

MAP BOOK 368, PAGES 93-99

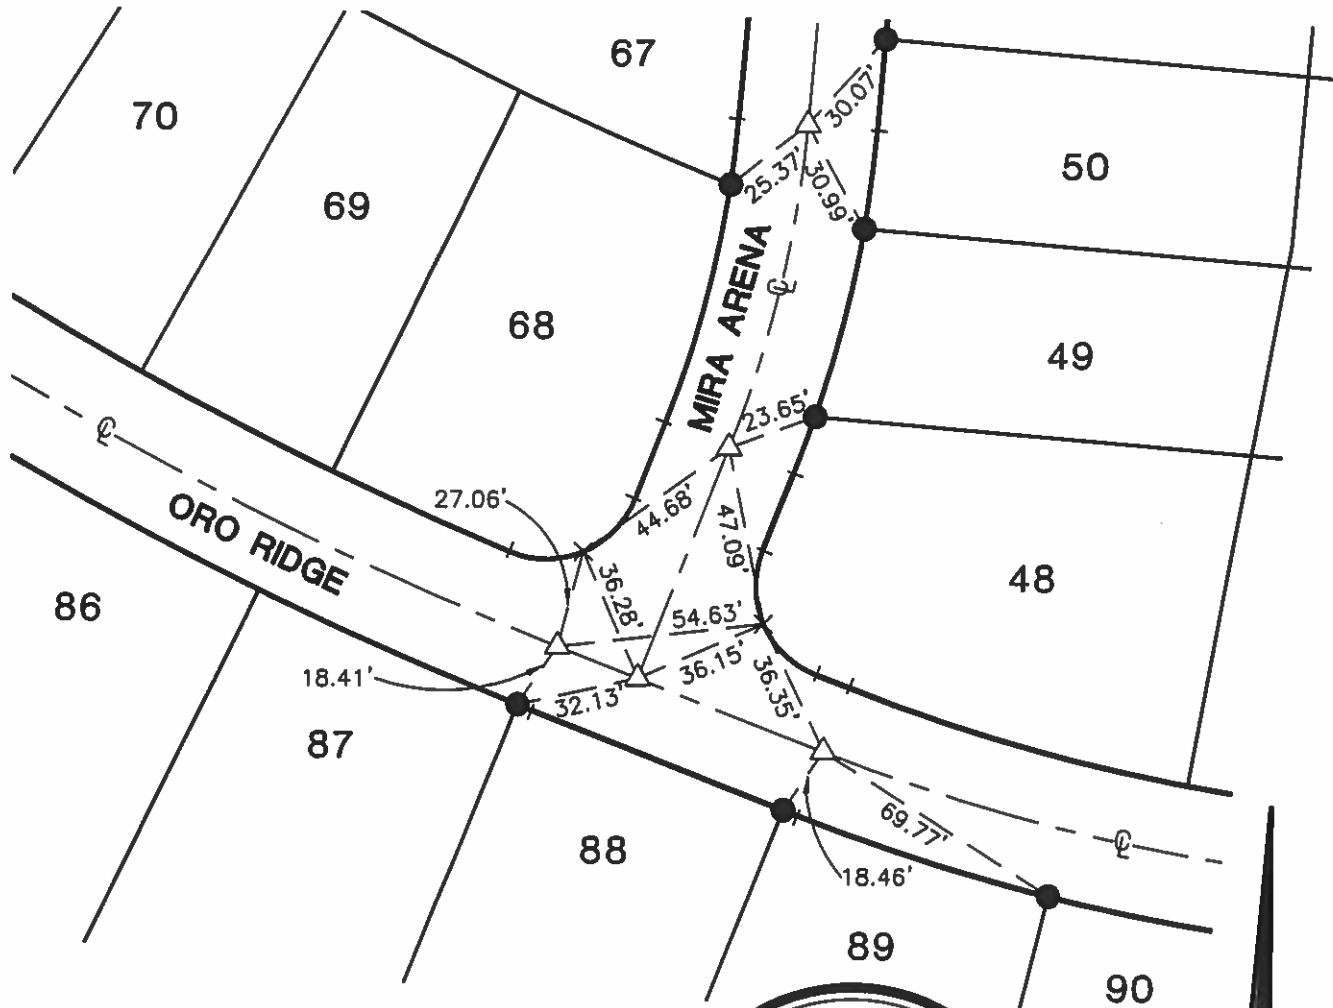

### NOTES:

- △ INDICATES SET 1-1/4" BRASS DISK STAMPED "R.C.E. 26401", FLUSH, IN A.C. PAV'T (RIV. CO. STD. TYPE "B" MON.)
- INDICATES FD. NAIL AND TAG STAMPED "R.C.E. 26401" IN TOP OF CURB (T.C.)
- × LEAD AND TACK IN THE TOP OF CURB



**MSA CONSULTING, INC.**

**MAINIERO, SMITH & ASSOCIATES, INC.**  
PLANNING ■ CIVIL ENGINEERING ■ LAND SURVEYING

34200 BOB HOPE DRIVE ■ RANCHO MIRAGE ■ CA 92270  
TELEPHONE (760) 320-9811 ■ FAX (760) 323-7893

J.N. 1617

# CITY OF PALM SPRINGS

SHEET 10 OF 11

## SURVEY MONUMENT TIE SHEET

TRACT MAP NO. 32028-1

STREET NAME: PALMAS RIDGE/ORO RIDGE


INDEX NO. \_\_\_\_\_

DATE: 01-11-07

SCALE 1" = 50'

SECTION 33, TOWNSHIP 3 S., RANGE 4 E.

MAP BOOK 368, PAGES 93-99

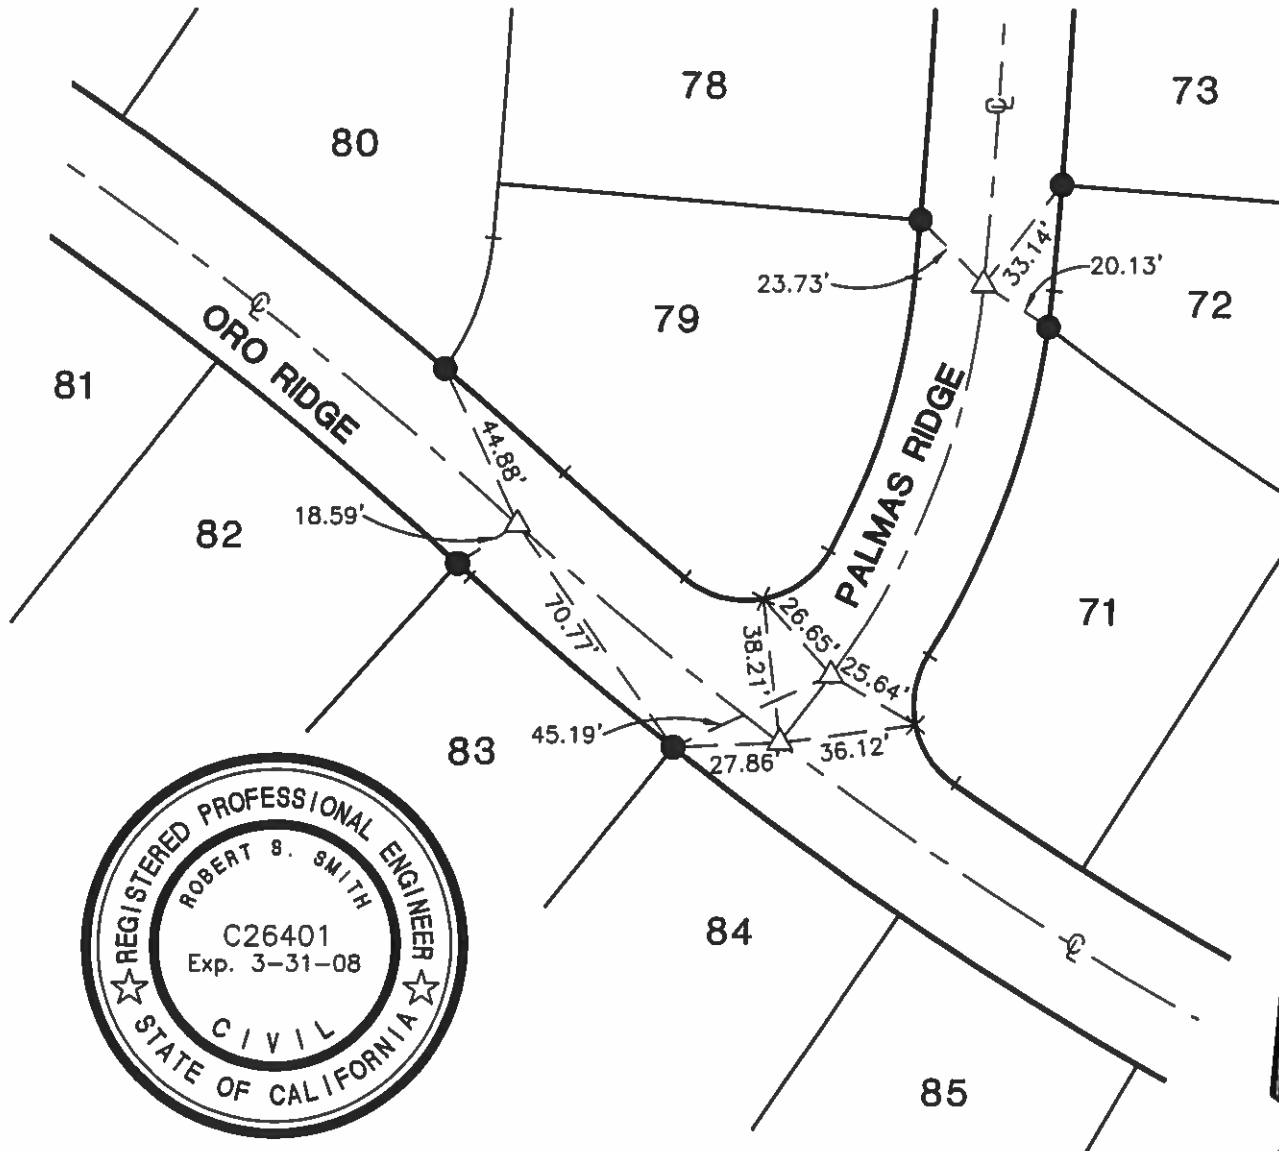

### NOTES:

- △ INDICATES SET 1-1/4" BRASS DISK STAMPED "R.C.E. 26401", FLUSH, IN A.C. PAV'T (RIV. CO. STD. TYPE "B" MON.)
- INDICATES FD. NAIL AND TAG STAMPED "R.C.E. 26401" IN TOP OF CURB (T.C.)
- × LEAD AND TACK IN THE TOP OF CURB



**MSA CONSULTING, INC.**

**MAINIERO, SMITH & ASSOCIATES, INC.**  
PLANNING ■ CIVIL ENGINEERING ■ LAND SURVEYING

34200 BOB HOPE DRIVE ■ RANCHO MIRAGE ■ CA 92270  
TELEPHONE (760) 320-9811 ■ FAX (760) 323-7893

J.N. 1617

# CITY OF PALM SPRINGS

SHEET 11 OF 11

## SURVEY MONUMENT TIE SHEET

TRACT MAP NO. 32028-1

STREET NAME: PALMAS RIDGE


INDEX NO. \_\_\_\_\_

DATE: 01-11-07

SCALE 1" = 50'

SECTION 33, TOWNSHIP 3 S., RANGE 4 E.

MAP BOOK 368, PAGES 93-99

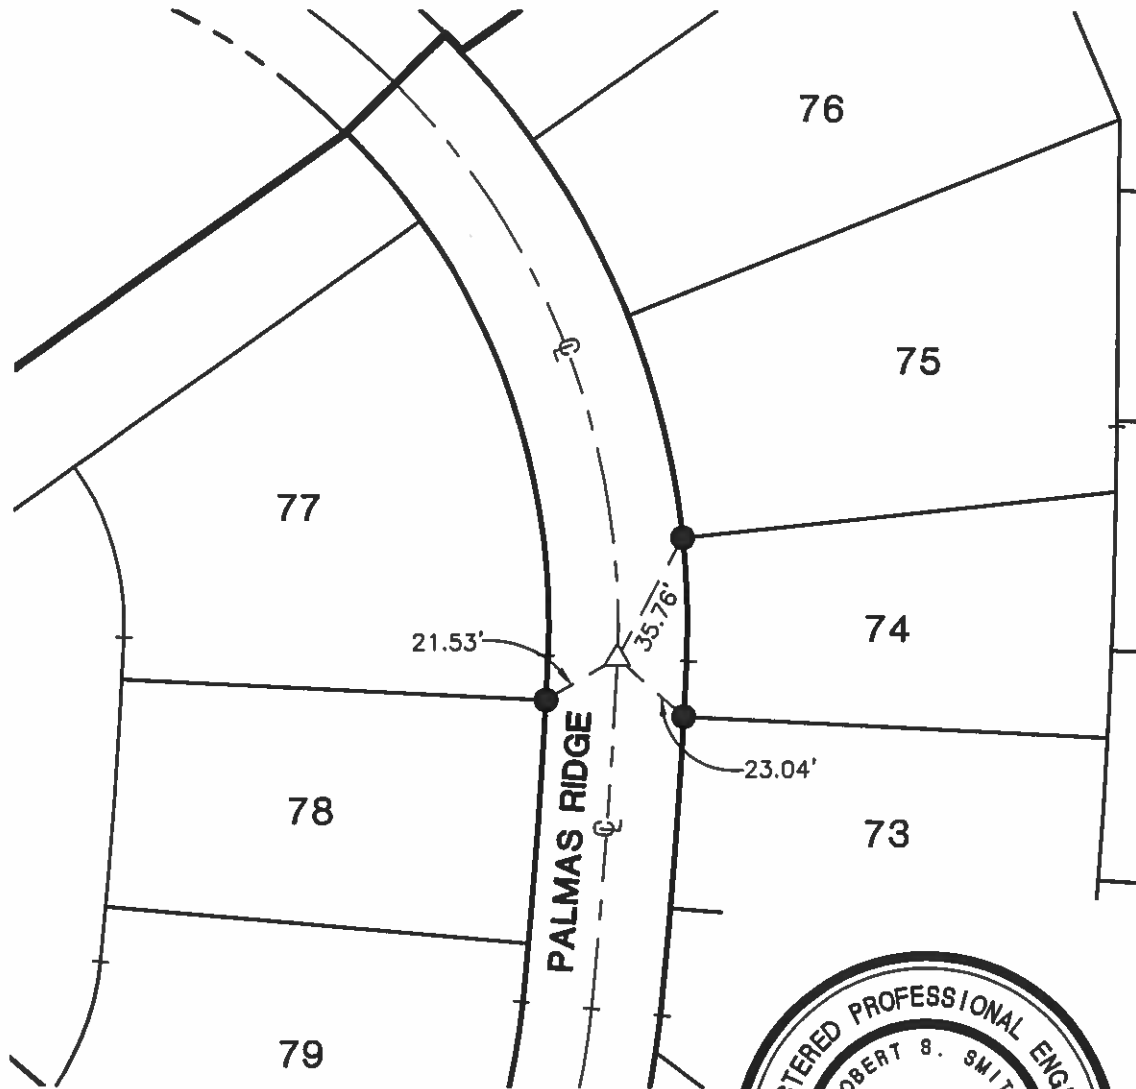

### NOTES:

- △ INDICATES SET 1-1/4" BRASS DISK STAMPED "R.C.E. 26401", FLUSH, IN A.C. PAV'T (RIV. CO. STD. TYPE "B" MON.)
- INDICATES FD. NAIL AND TAG STAMPED "R.C.E. 26401" IN TOP OF CURB (T.C.)
- × LEAD AND TACK IN THE TOP OF CURB



**MSA CONSULTING, INC.**

**MAINIERO, SMITH & ASSOCIATES, INC.**  
PLANNING ■ CIVIL ENGINEERING ■ LAND SURVEYING

34200 BOB HOPE DRIVE ■ RANCHO MIRAGE ■ CA 92270  
TELEPHONE (760) 320-9811 ■ FAX (760) 323-7893

J.N. 1617